



NCCIW- WOMEN'S HEALTH CARE FACILITY SU-2-2007

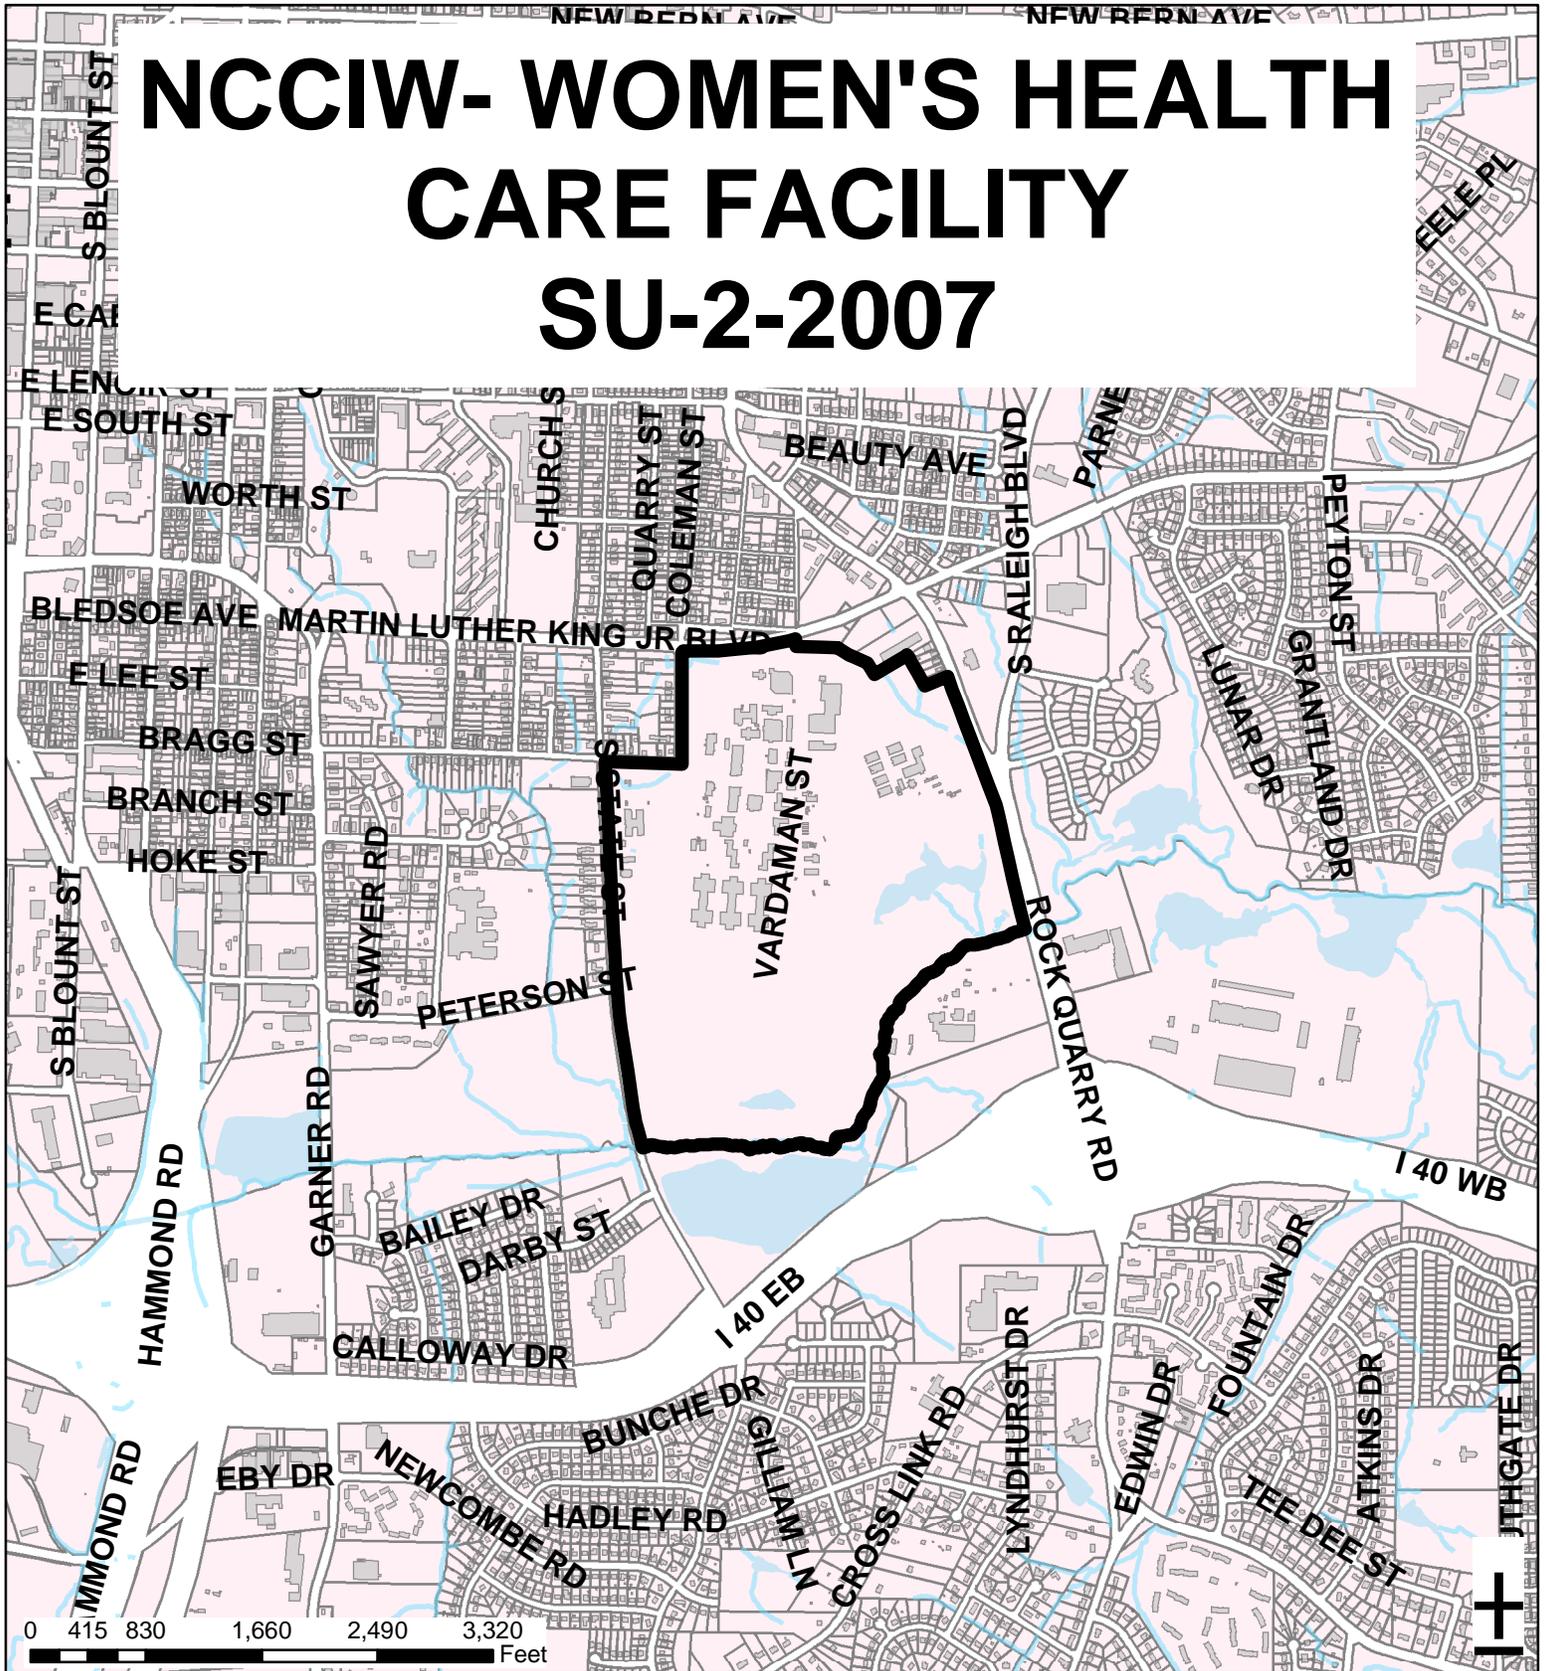

Zoning:	O&I-1 CUD	Acres:	191.69
Planning		Proposed Sq. Ft.:	108,712
District:	Southeast	Planner:	Stacy Barbour
CAC:	South Central	Phone:	(919) 516-2631
Drainage		Applicant Contact:	Stewart Engineering
Basin:	Walnut Creek	Phone:	(919) 380-8750

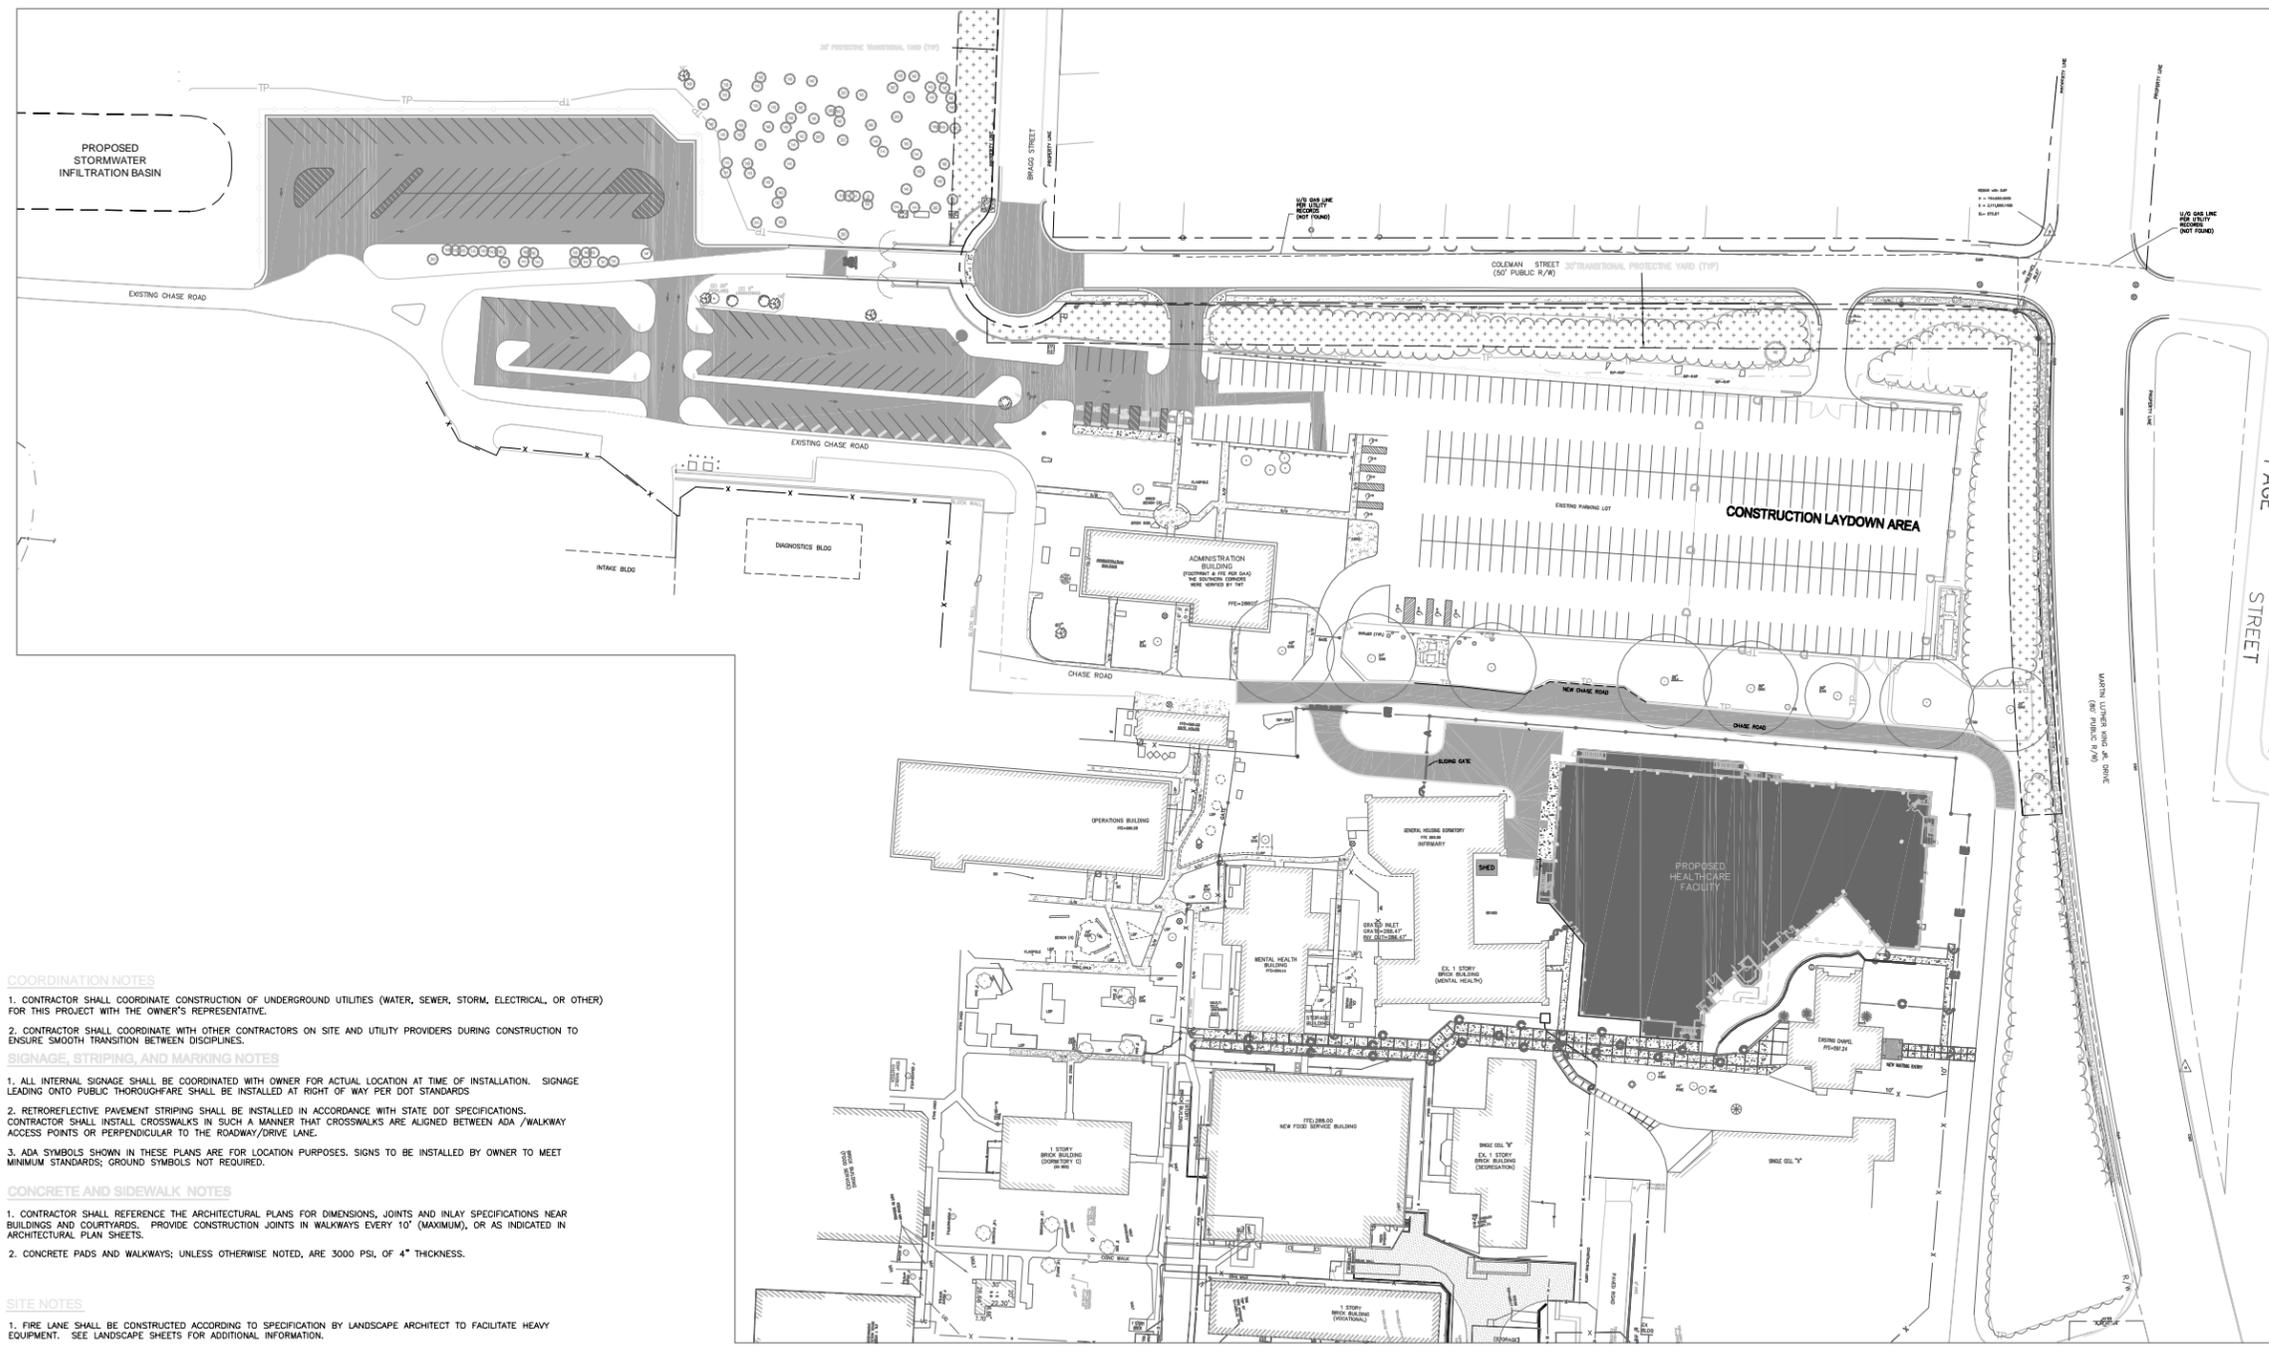

COORDINATION NOTES

1. CONTRACTOR SHALL COORDINATE CONSTRUCTION OF UNDERGROUND UTILITIES (WATER, SEWER, STORM, ELECTRICAL, OR OTHER) FOR THIS PROJECT WITH THE OWNER'S REPRESENTATIVE.
2. CONTRACTOR SHALL COORDINATE WITH OTHER CONTRACTORS ON SITE AND UTILITY PROVIDERS DURING CONSTRUCTION TO ENSURE SMOOTH TRANSITION BETWEEN DISCIPLINES.

SIGNAGE, STRIPING, AND MARKING NOTES

1. ALL INTERNAL SIGNAGE SHALL BE COORDINATED WITH OWNER FOR ACTUAL LOCATION AT TIME OF INSTALLATION. SIGNAGE LEADING ONTO PUBLIC THOROUGHFARE SHALL BE INSTALLED AT RIGHT OF WAY PER DOT STANDARDS.
2. RETROREFLECTIVE PAVEMENT STRIPING SHALL BE INSTALLED IN ACCORDANCE WITH STATE DOT SPECIFICATIONS. CONTRACTOR SHALL INSTALL CROSSWALKS IN SUCH A MANNER THAT CROSSWALKS ARE ALIGNED BETWEEN ADA /WALKWAY ACCESS POINTS OR PERPENDICULAR TO THE ROADWAY/DRIVE LANE.
3. ADA SYMBOLS SHOWN IN THESE PLANS ARE FOR LOCATION PURPOSES. SIGNS TO BE INSTALLED BY OWNER TO MEET MINIMUM STANDARDS; GROUND SYMBOLS NOT REQUIRED.

CONCRETE AND SIDEWALK NOTES

1. CONTRACTOR SHALL REFERENCE THE ARCHITECTURAL PLANS FOR DIMENSIONS, JOINTS AND INLAY SPECIFICATIONS NEAR BUILDINGS AND COURTYARDS. PROVIDE CONSTRUCTION JOINTS IN WALKWAYS EVERY 10' (MAXIMUM), OR AS INDICATED IN ARCHITECTURAL PLAN SHEETS.
2. CONCRETE PADS AND WALKWAYS, UNLESS OTHERWISE NOTED, ARE 3000 PSI, OF 4" THICKNESS.

SITE NOTES

1. FIRE LANE SHALL BE CONSTRUCTED ACCORDING TO SPECIFICATION BY LANDSCAPE ARCHITECT TO FACILITATE HEAVY EQUIPMENT. SEE LANDSCAPE SHEETS FOR ADDITIONAL INFORMATION.

SHADING LEGEND

	- EXISTING BUILDING
	- EXISTING GRAVEL PARKING
	- EXISTING CONCRETE PAVING
	- NEW BUILDING/LOADING DOCK
	- NEW ASPHALT PAVING
	- NEW CONCRETE PAVING/SIDEWALK


FENCE LEGEND

	- A - PERIMETER SECURITY FENCE
	- B - PERIMETER SECURITY FENCE W/ MESH
	- C - INTERIOR MANAGEMENT FENCE
	- D - CONTRACTOR SECURITY FENCE
	- E - FINAL ARCHED PERIMETER FENCE
	- TP - TREE PROTECTION FENCE
	- O - 6' HIGH CHAINLINK FENCE

PARKING SPACE AVAILABILITY TABLE

LOT	EXISTING		DURING CONSTRUCTION		AFTER CONSTRUCTION	
	REG.	HC	REG.	HC	REG.	HC
A-1, A-2	262	9	134	9	260	9
B	0	0	34	6	34	6
C	0	0	63	0	63	0
D	0	0	50	0	50	0
TOTAL	262	9	281	15	407	15

APPROXIMATELY 330 SPACES NEEDED DURING SHIFT CHANGE WITH ### AVAILABLE.
NOTE: ONLY 19 EXTRA SPACES AVAILABLE IN GRAVEL LOT FOR CONTRACTOR PARKING.

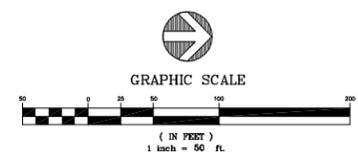

BJAC
Brown Judkowiak
Architectural Corporation
811 West Hargett Street
Raleigh, North Carolina 27603
919.833.8818/Fax: 919.833.6998/www.bjac.com

NOT FOR CONSTRUCTION
REVIEW AND COMMENTS

ROSSER
Rosser International, Inc.
Architect and Engineer
Aachen, Germany, Pöschel, Magdeburg, Germany
55 Young Plaines Road, Suite 101
Aurora, Georgia 30508 USA
(404) 678-0800

STEWART

North Carolina Correctional
Institute for Women
Healthcare Facility
Raleigh, North Carolina

North Carolina
Department of Correction

REVISIONS

MARK	DATE	DESCRIPTION

PROJECT NO. 1798-00
DRAWN BY: MJD
CHECKED BY: SAJ
DATE: 11/19/07 SPECIAL USE PERMIT

**OVERALL
SITE PLAN**
SHEET NUMBER
PH1-C400

© 2004 BROWN, JUDKOWIAK, ARCHITECTURAL CORPORATION