


INSTALLATION REQUIREMENTS

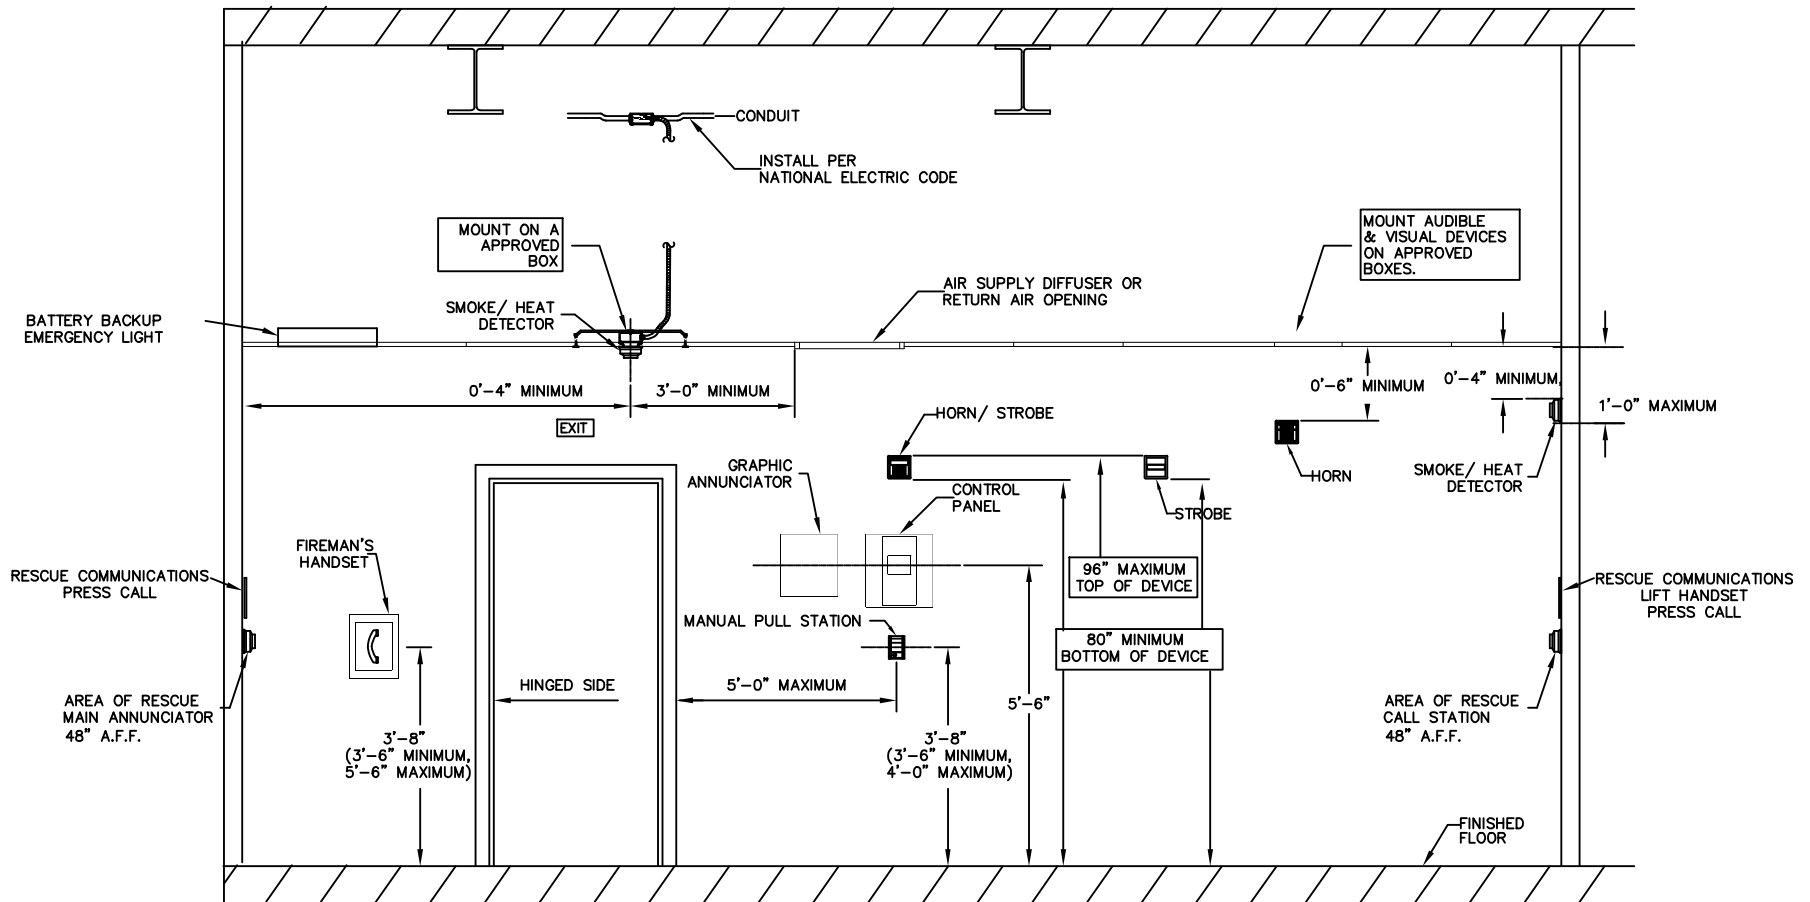

CITY OF RALEIGH FIRE DEPARTMENT
 FIRE PROTECTION DIVISION
 310 WEST MARTIN ST. RALEIGH, NC 27602

DESCRIPTION:
 FIRE ALARM DEVICE MOUNTING

REVISIONS:
 5-1-2017

DATE:
 5/1/06

DRAWING NO.
 FP-26