



# MOORE SQUARE PARK IMPLEMENTATION

for the City of Raleigh  
May, 2016


# Agenda

- Design Updates
- Schedule Update
- Cafe Vendor Selection Update


A green-tinted photograph of a park with large trees and a building in the background. The text "DESIGN UPDATES" is overlaid in white, bold, sans-serif font in the center of the image.

# DESIGN UPDATES

# LATEST SITE PLAN

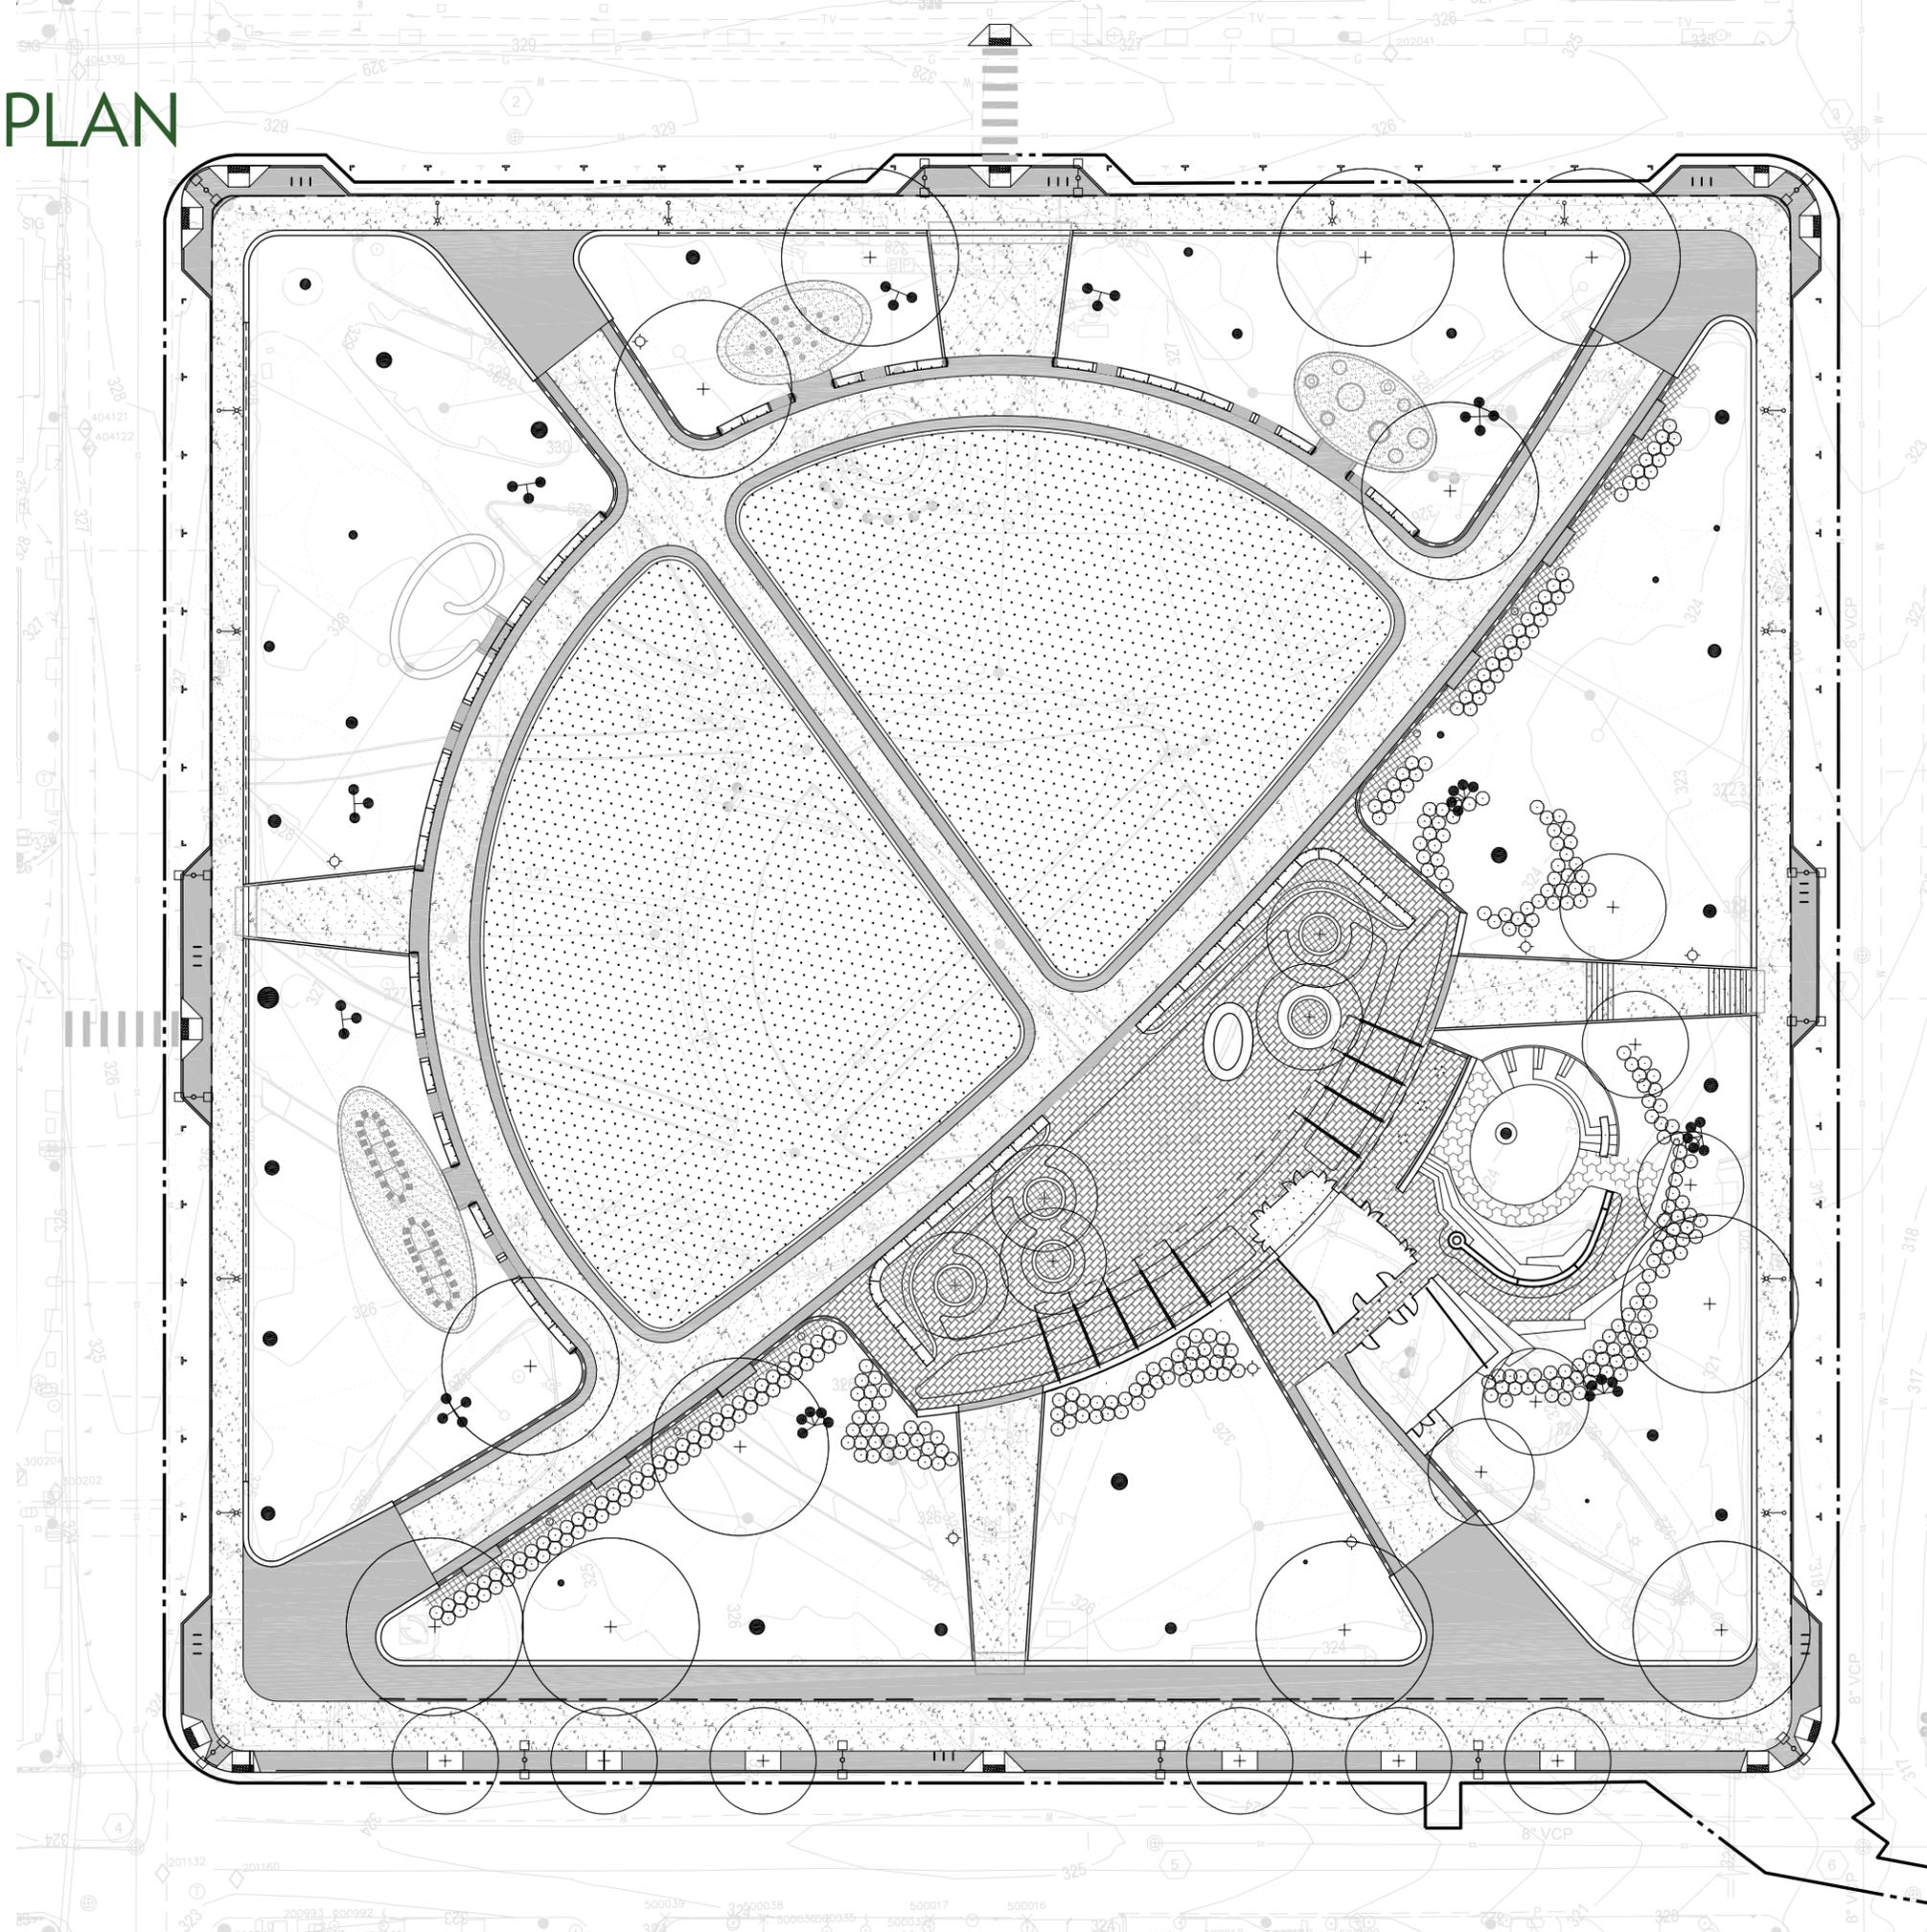

# ARCHITECTURE

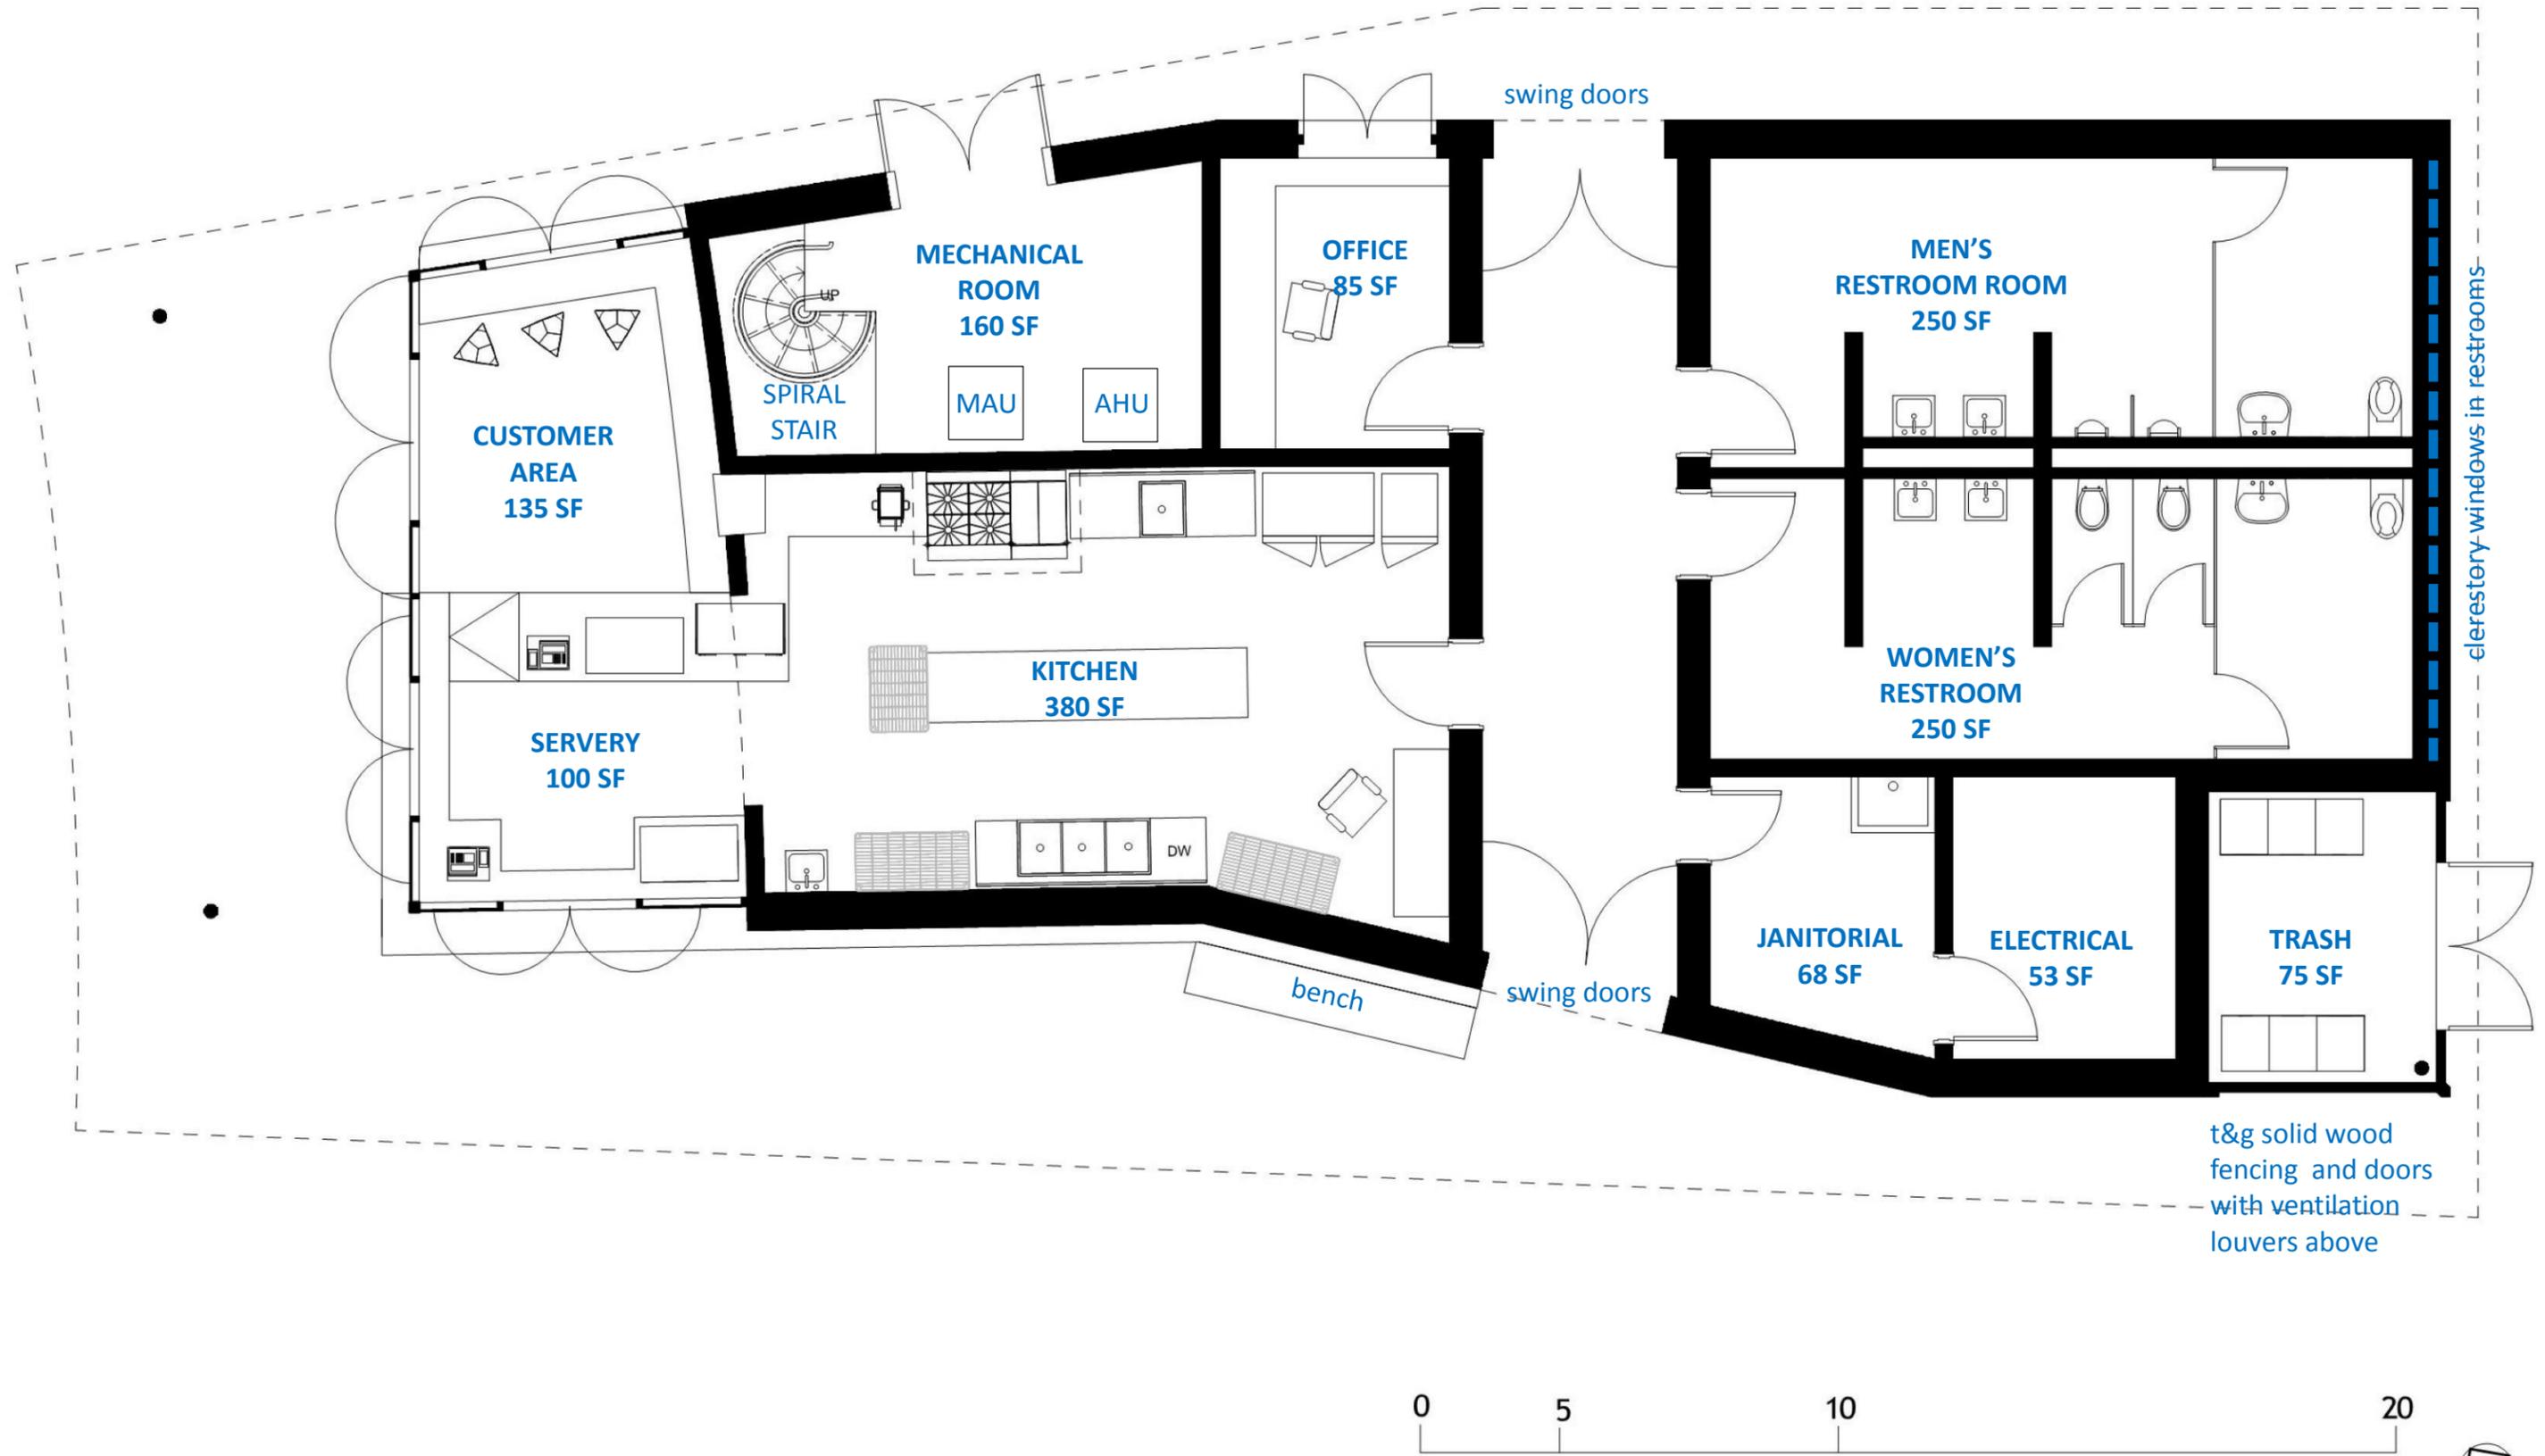


floor plan

# ARCHITECTURE



# ARCHITECTURE

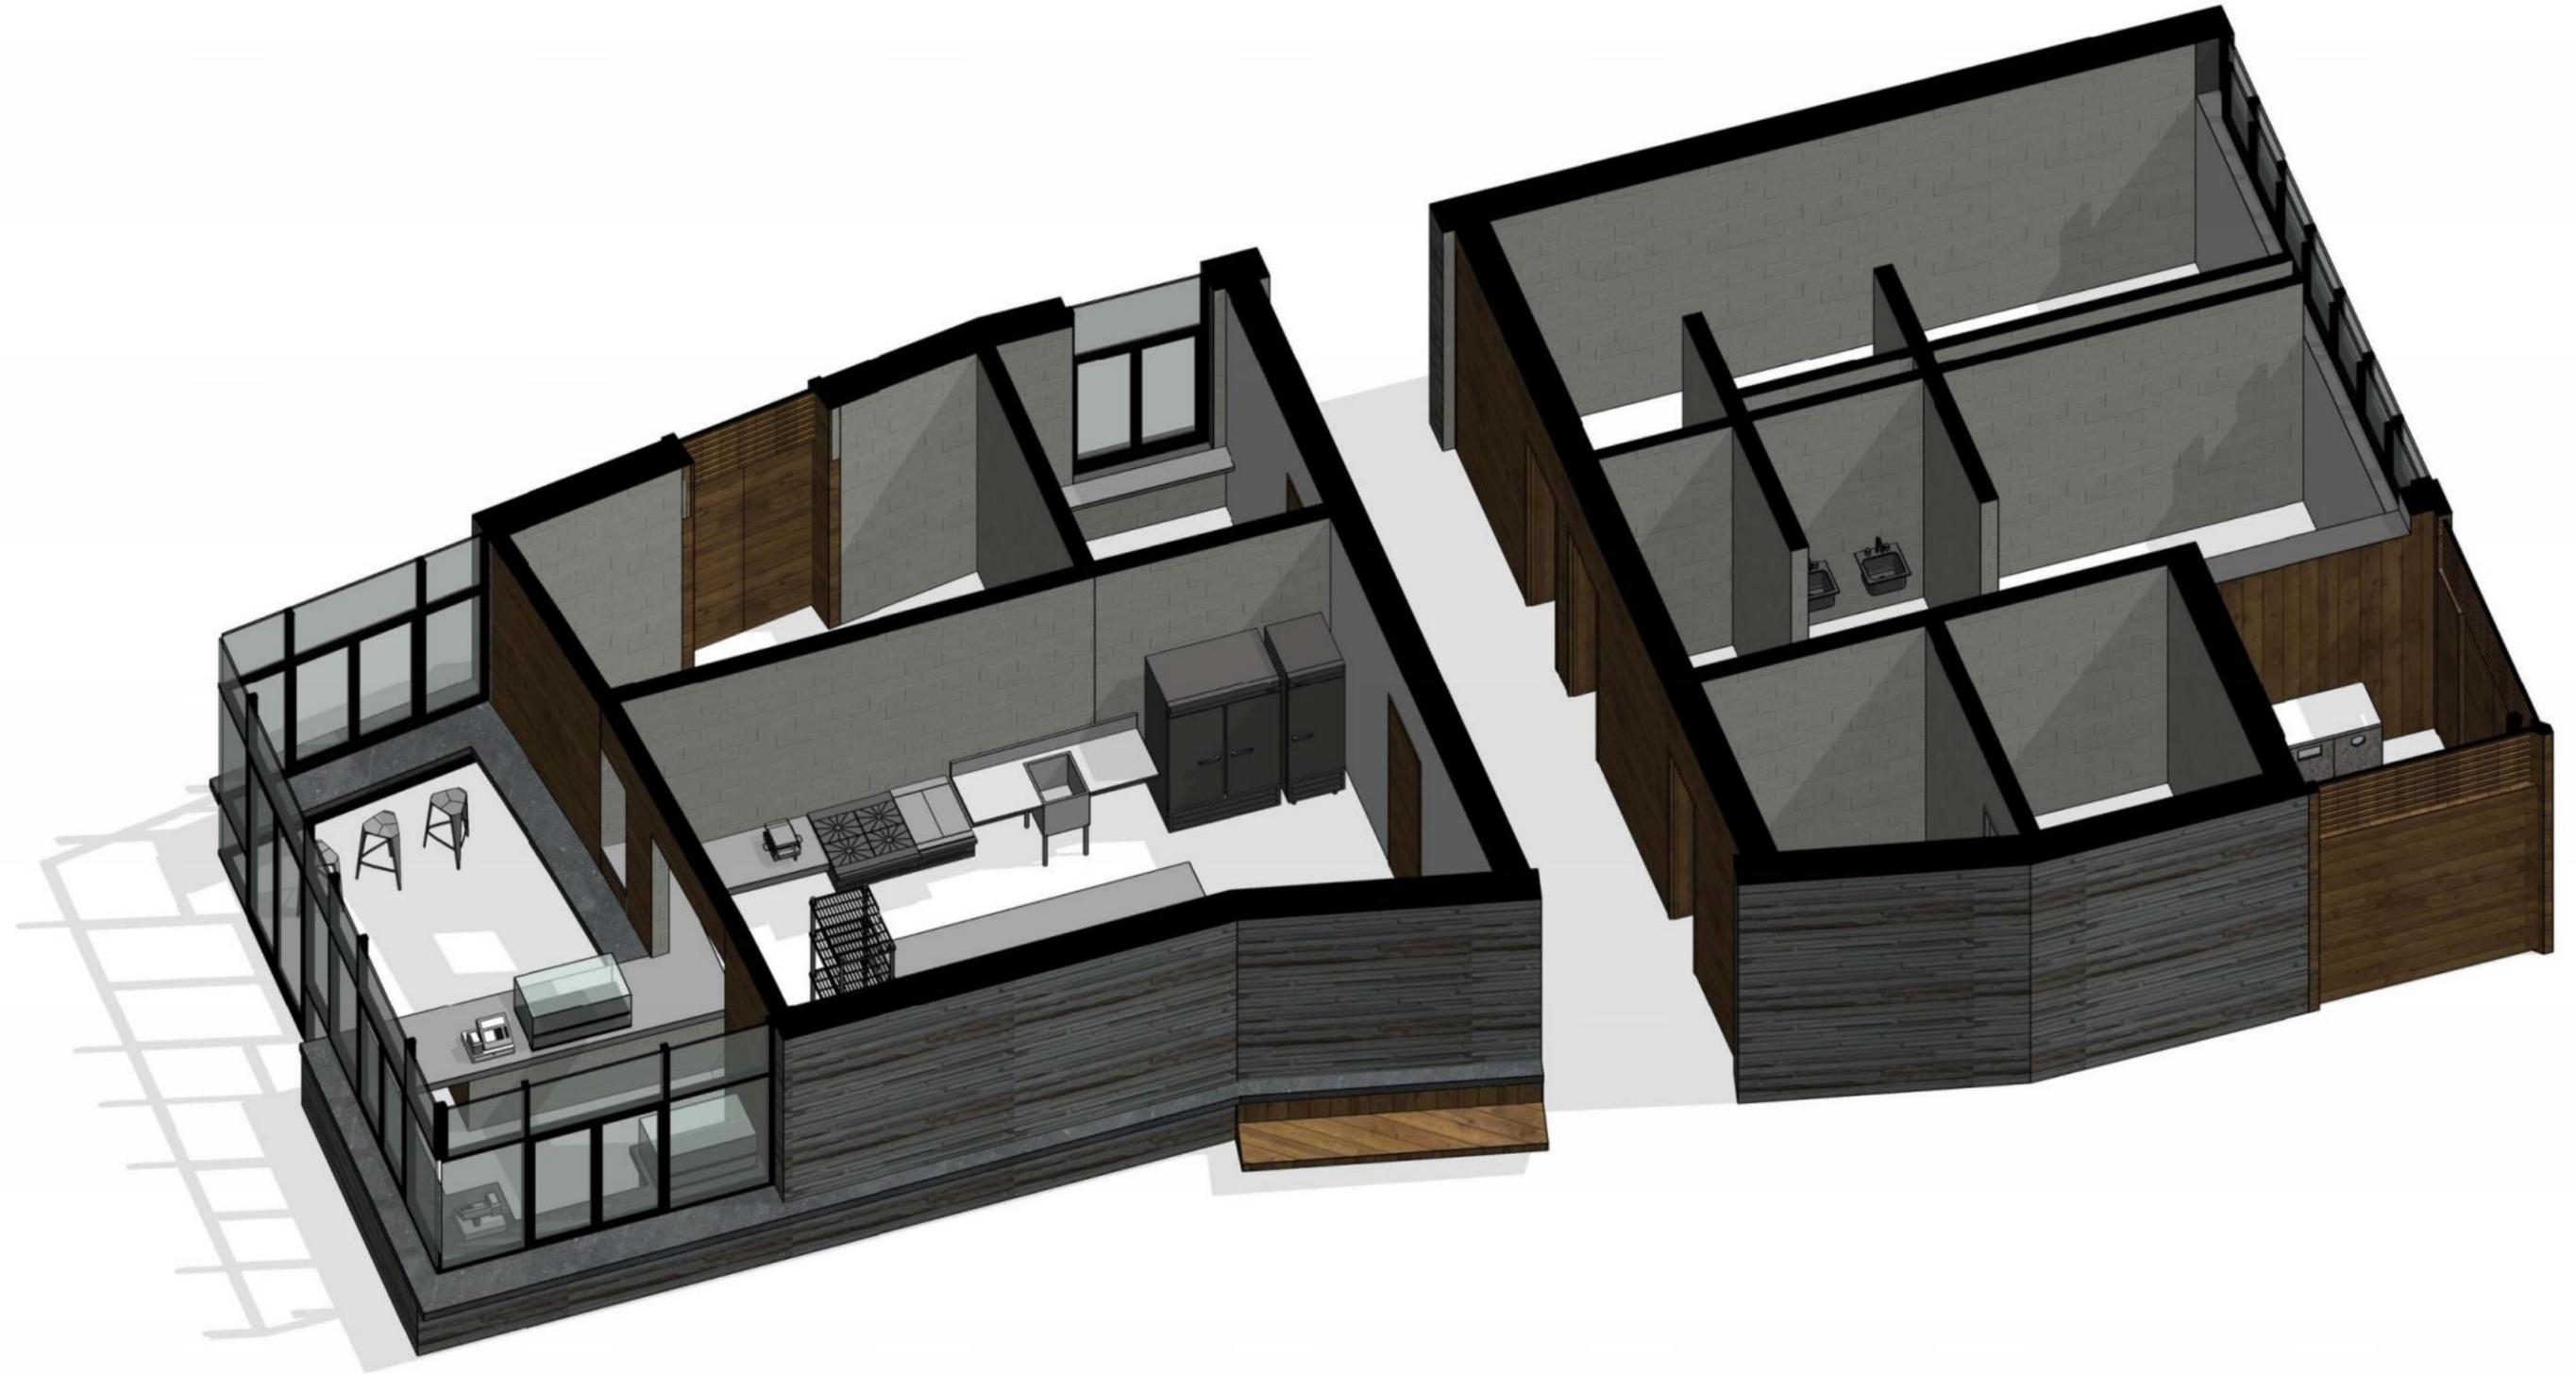

## exterior materials

- BLUE STONE
- NATURAL OILED WOOD
- BLACK PTD ALUM & STEEL
- INSULATED GLASS

# ARCHITECTURE



# ARCHITECTURE




# PLAY AREA




# PLAY AREA




# PLAY AREA: SYNTHETIC WOOD STRUCTURE

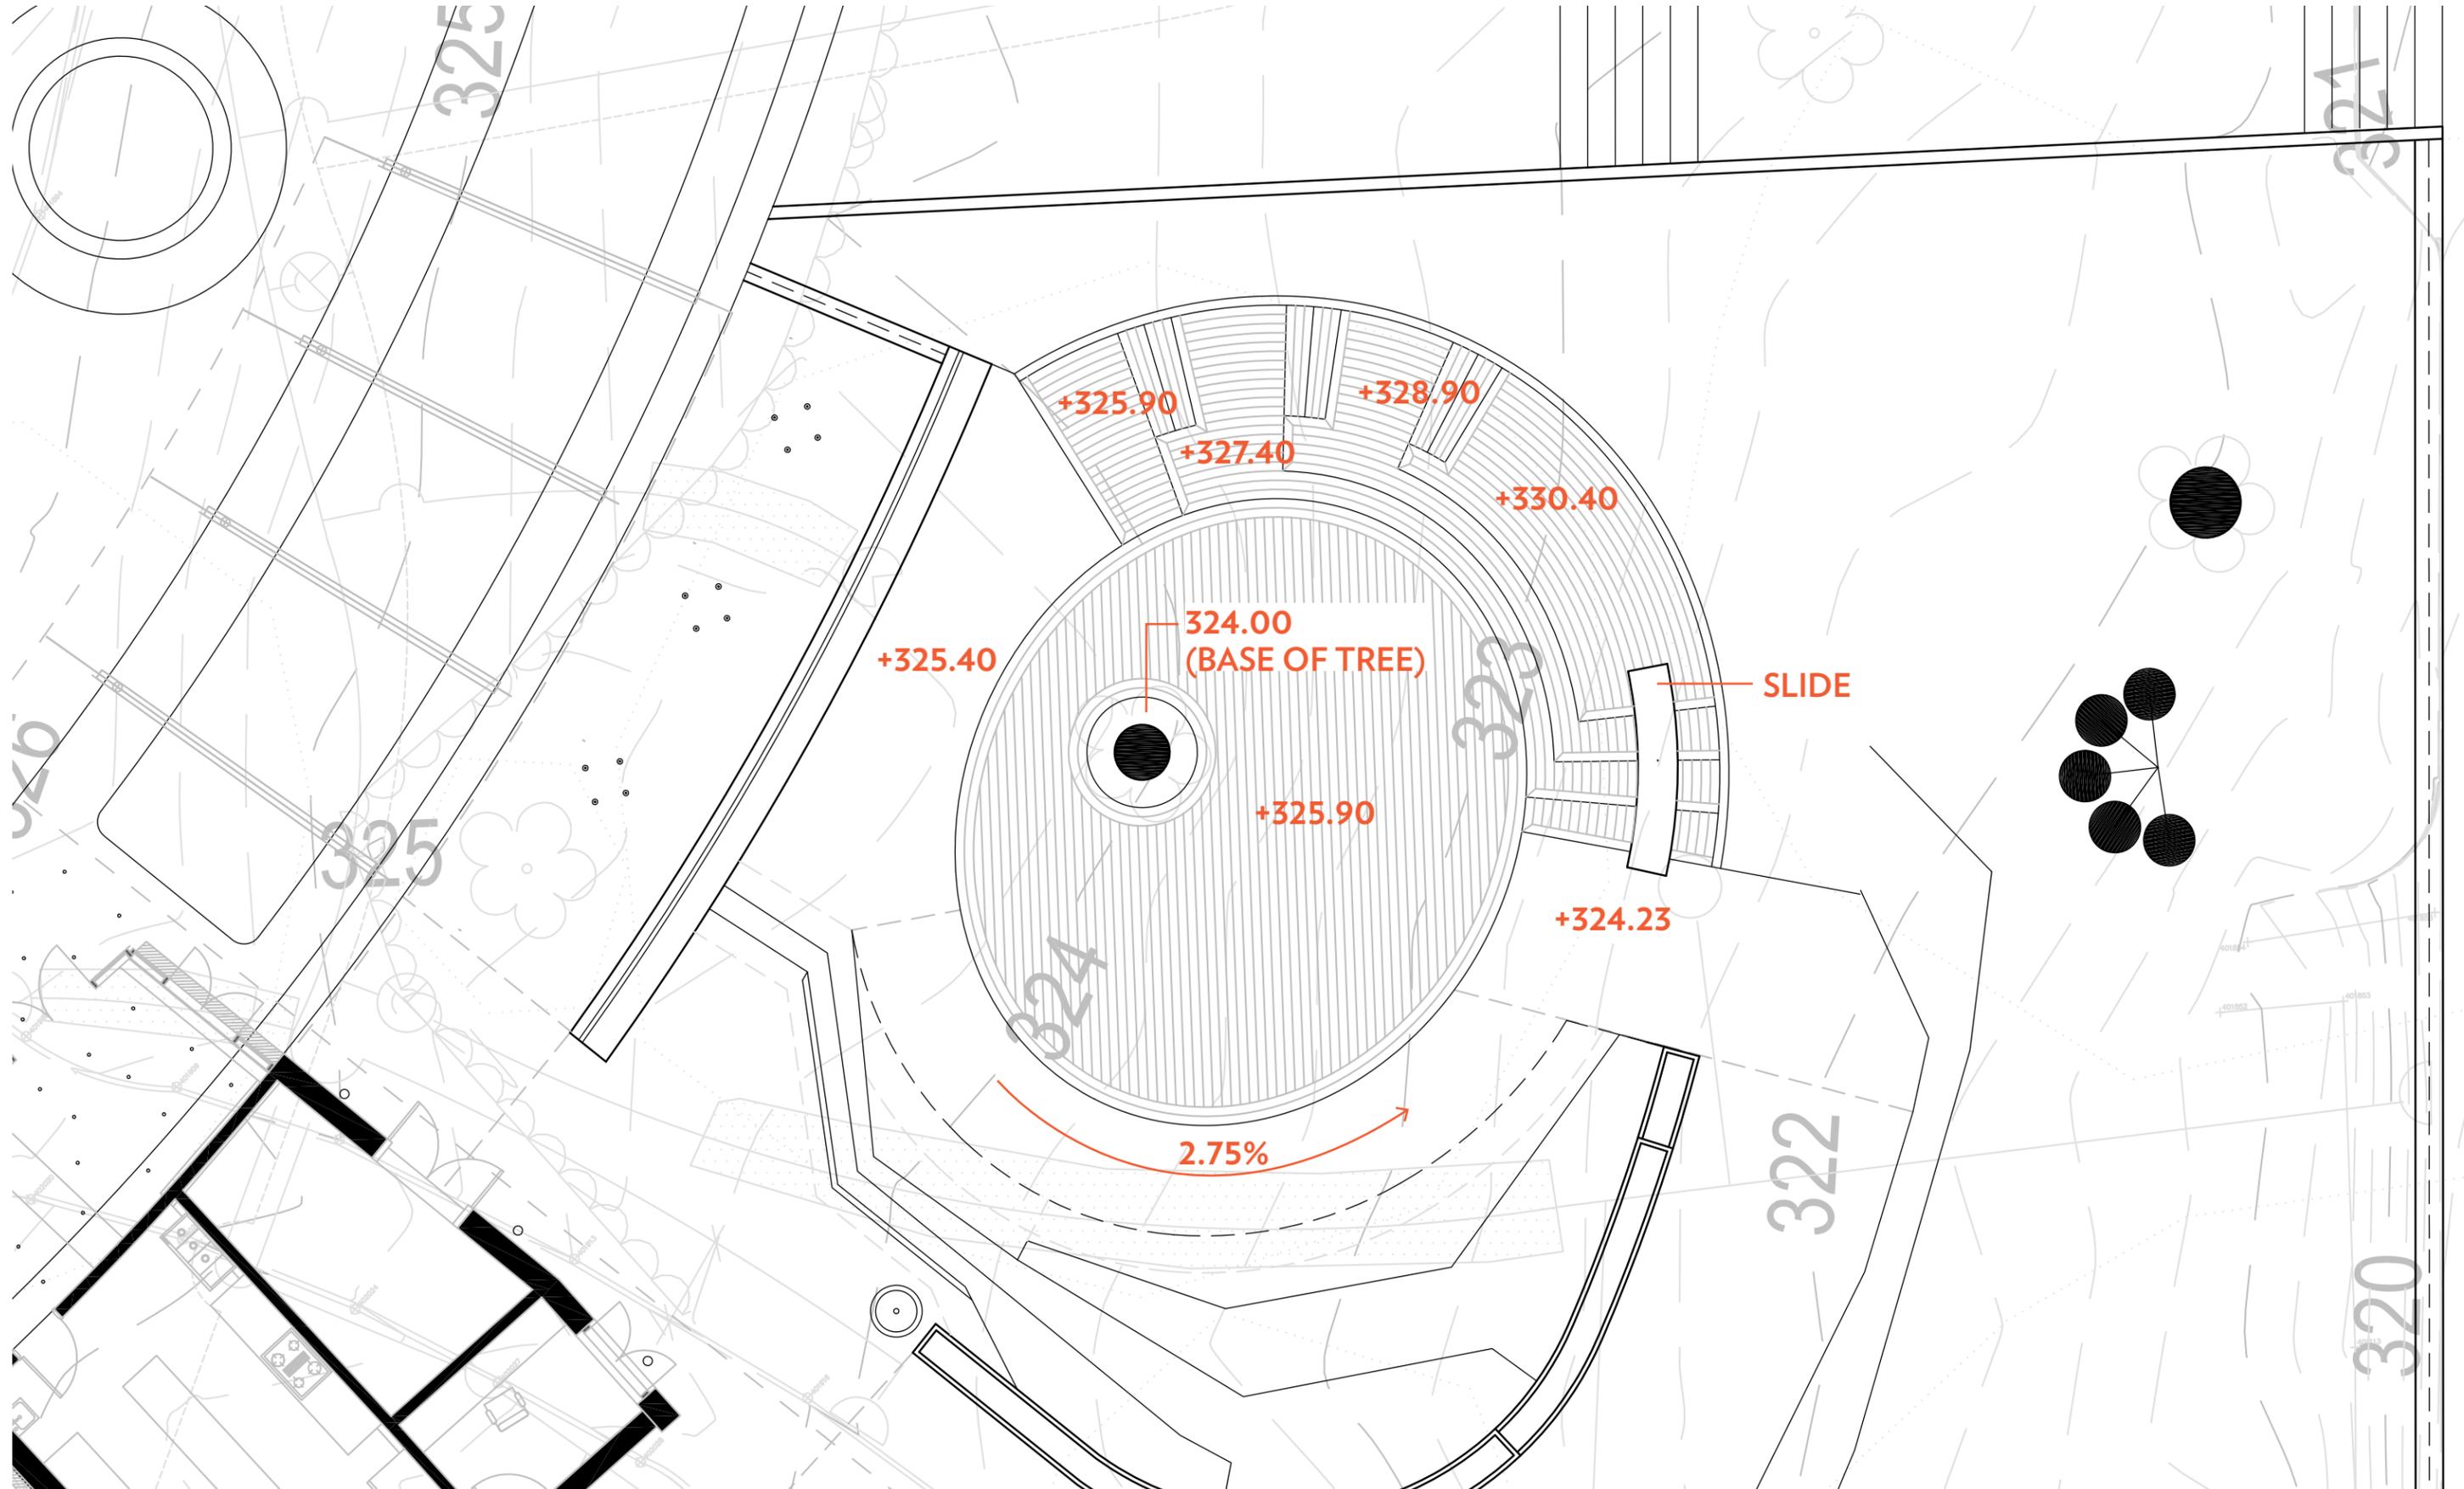

# WATER FEATURES

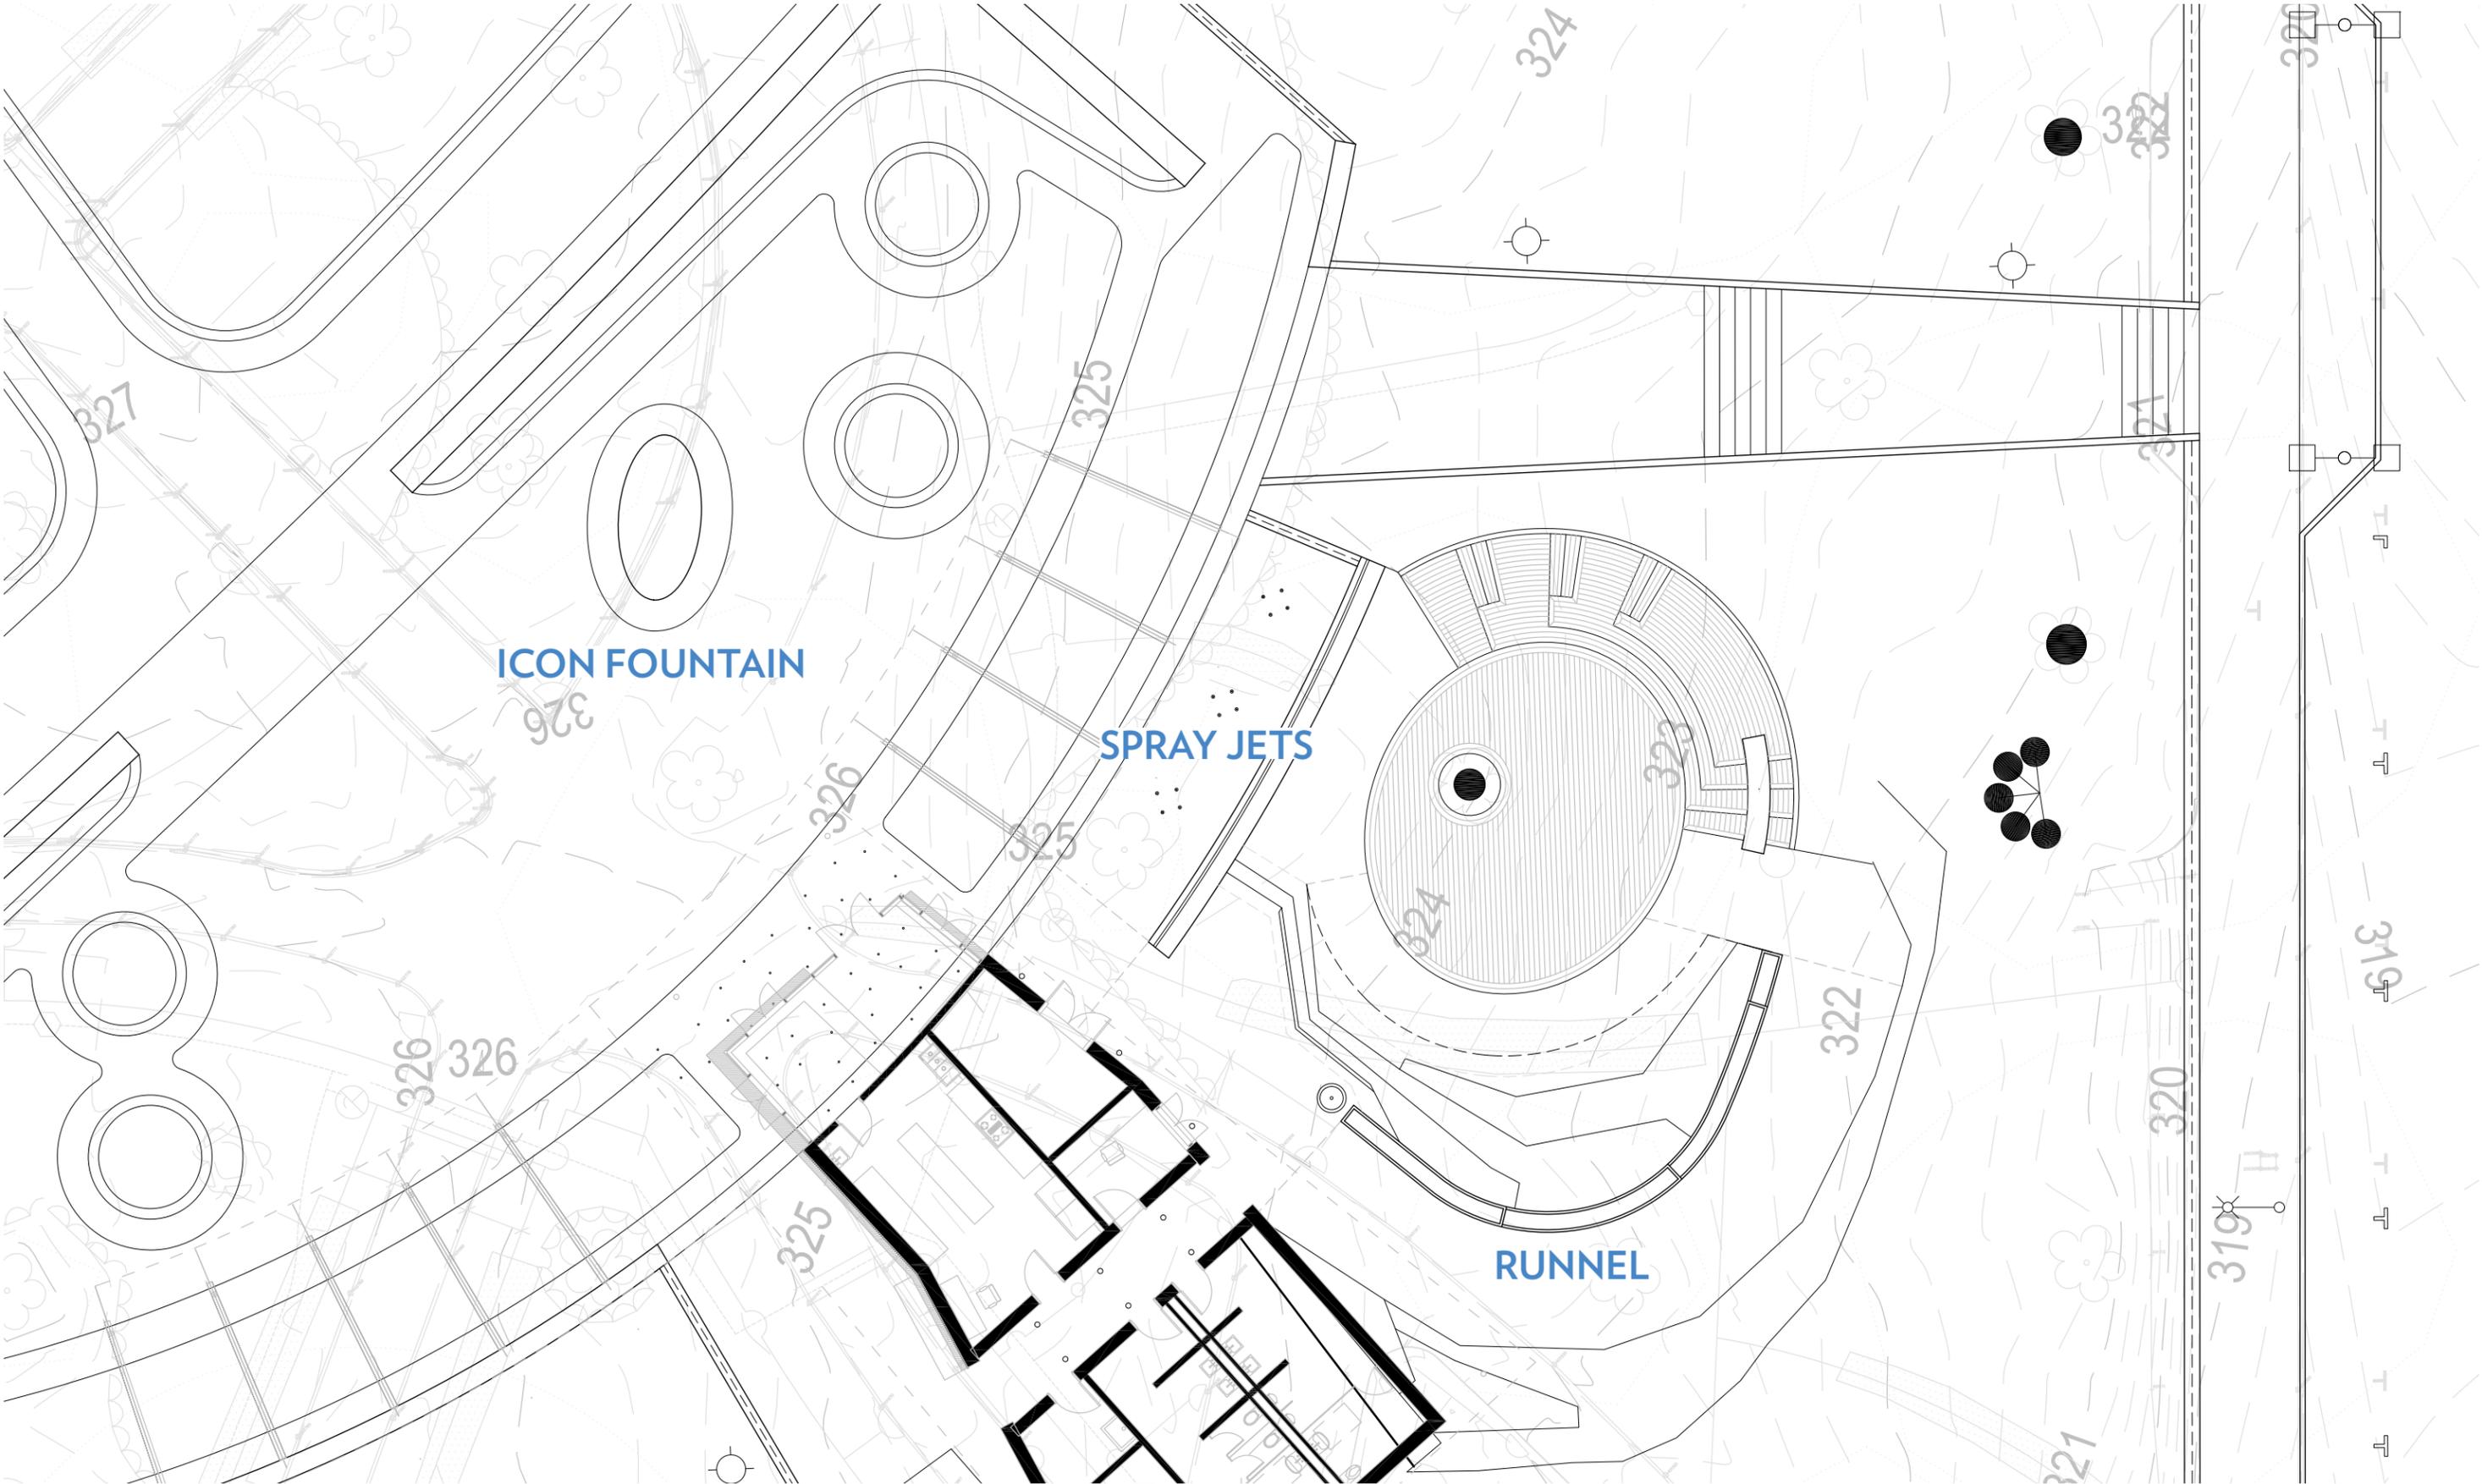


# WATER FEATURES: ICON FOUNTAIN

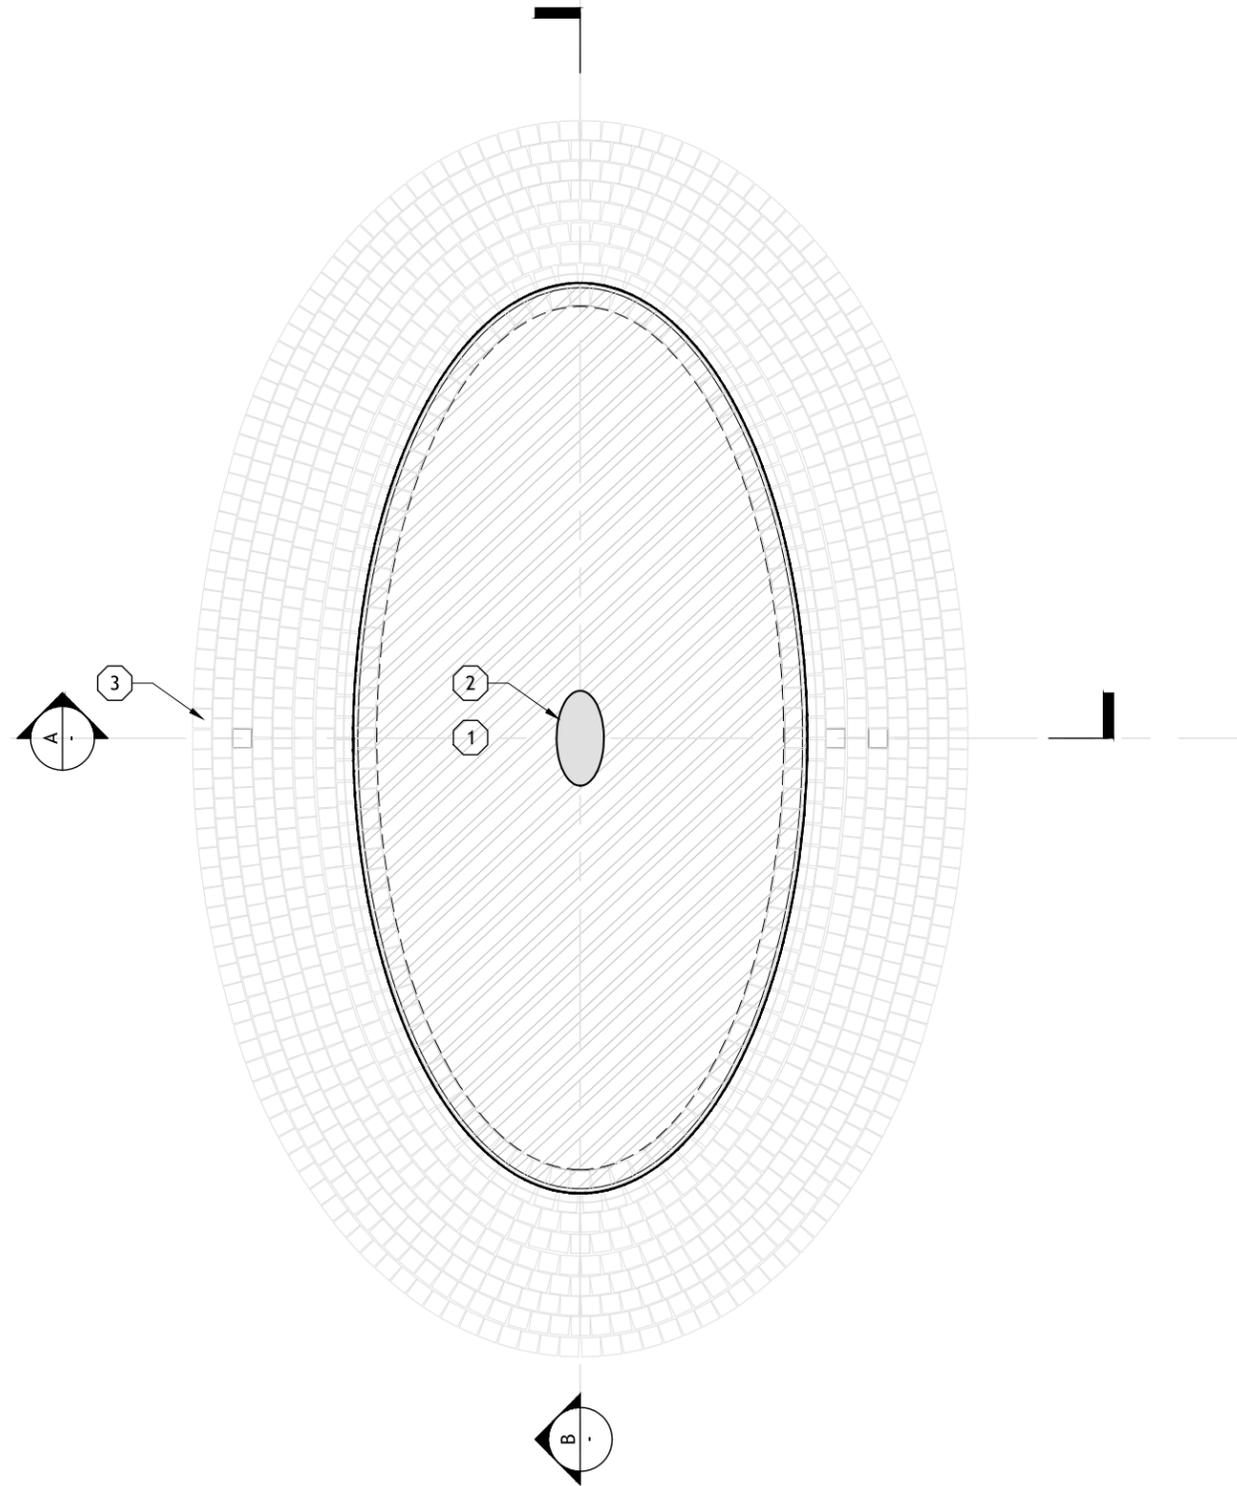

**4** ICON FOUNTAIN- PLAN ENLARGEMENT  
SCALE: 1/2"=1'-0"

## LEGEND


1. GRANITE ICON FOUNTAIN
2. WATER SOURCE
3. WATER SOURCE COVER
4. MORTAR SETTING BED
5. CONCRETE BASE
6. —
7. AGGREGATE BASE (THICKNESS PER GEOTECH RECOMMENDATION)
8. UNDISTURBED OR COMPACTED SUBBASE

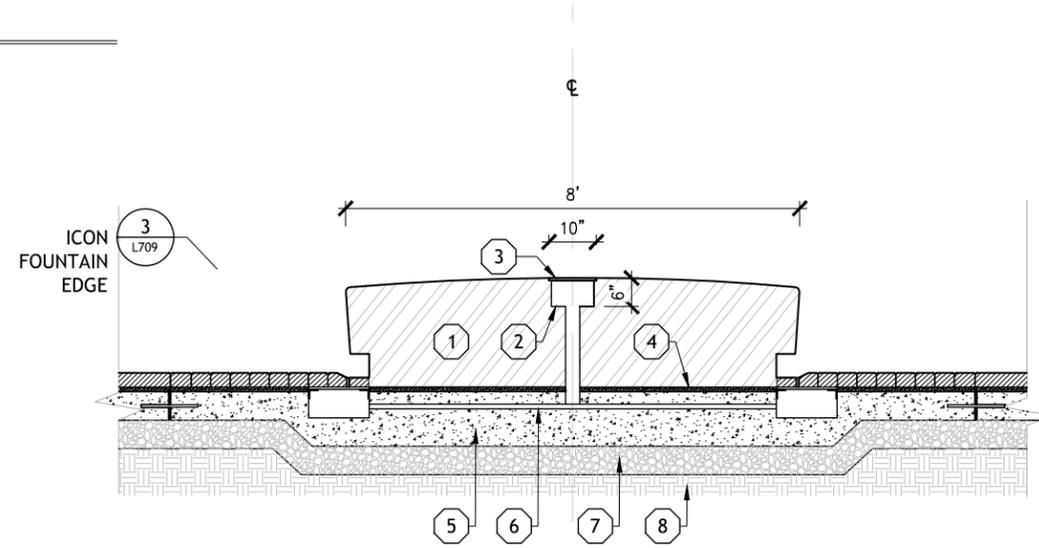

**2** ICON FOUNTAIN- SECTION B  
SCALE: 1/2"=1'-0"


## LEGEND

1. GRANITE ICON FOUNTAIN
2. WATER SOURCE
3. WATER SOURCE COVER
4. MORTAR SETTING BED
5. CONCRETE BASE
6. —
7. AGGREGATE BASE (THICKNESS PER GEOTECH RECOMMENDATION)
8. UNDISTURBED OR COMPACTED SUBBASE

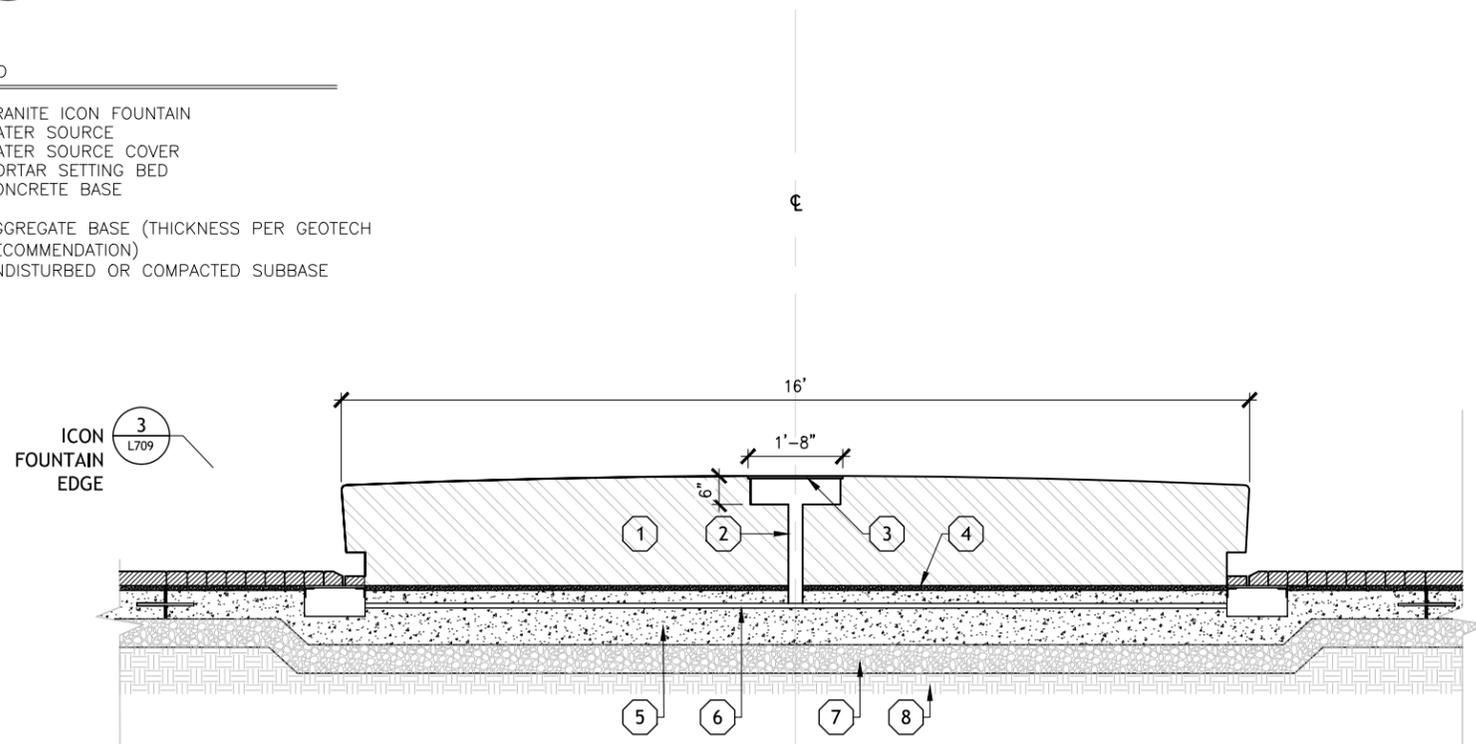

**1** ICON FOUNTAIN- SECTION A  
SCALE: 1/2"=1'-0"

# WATER FEATURES: SPRAY JETS

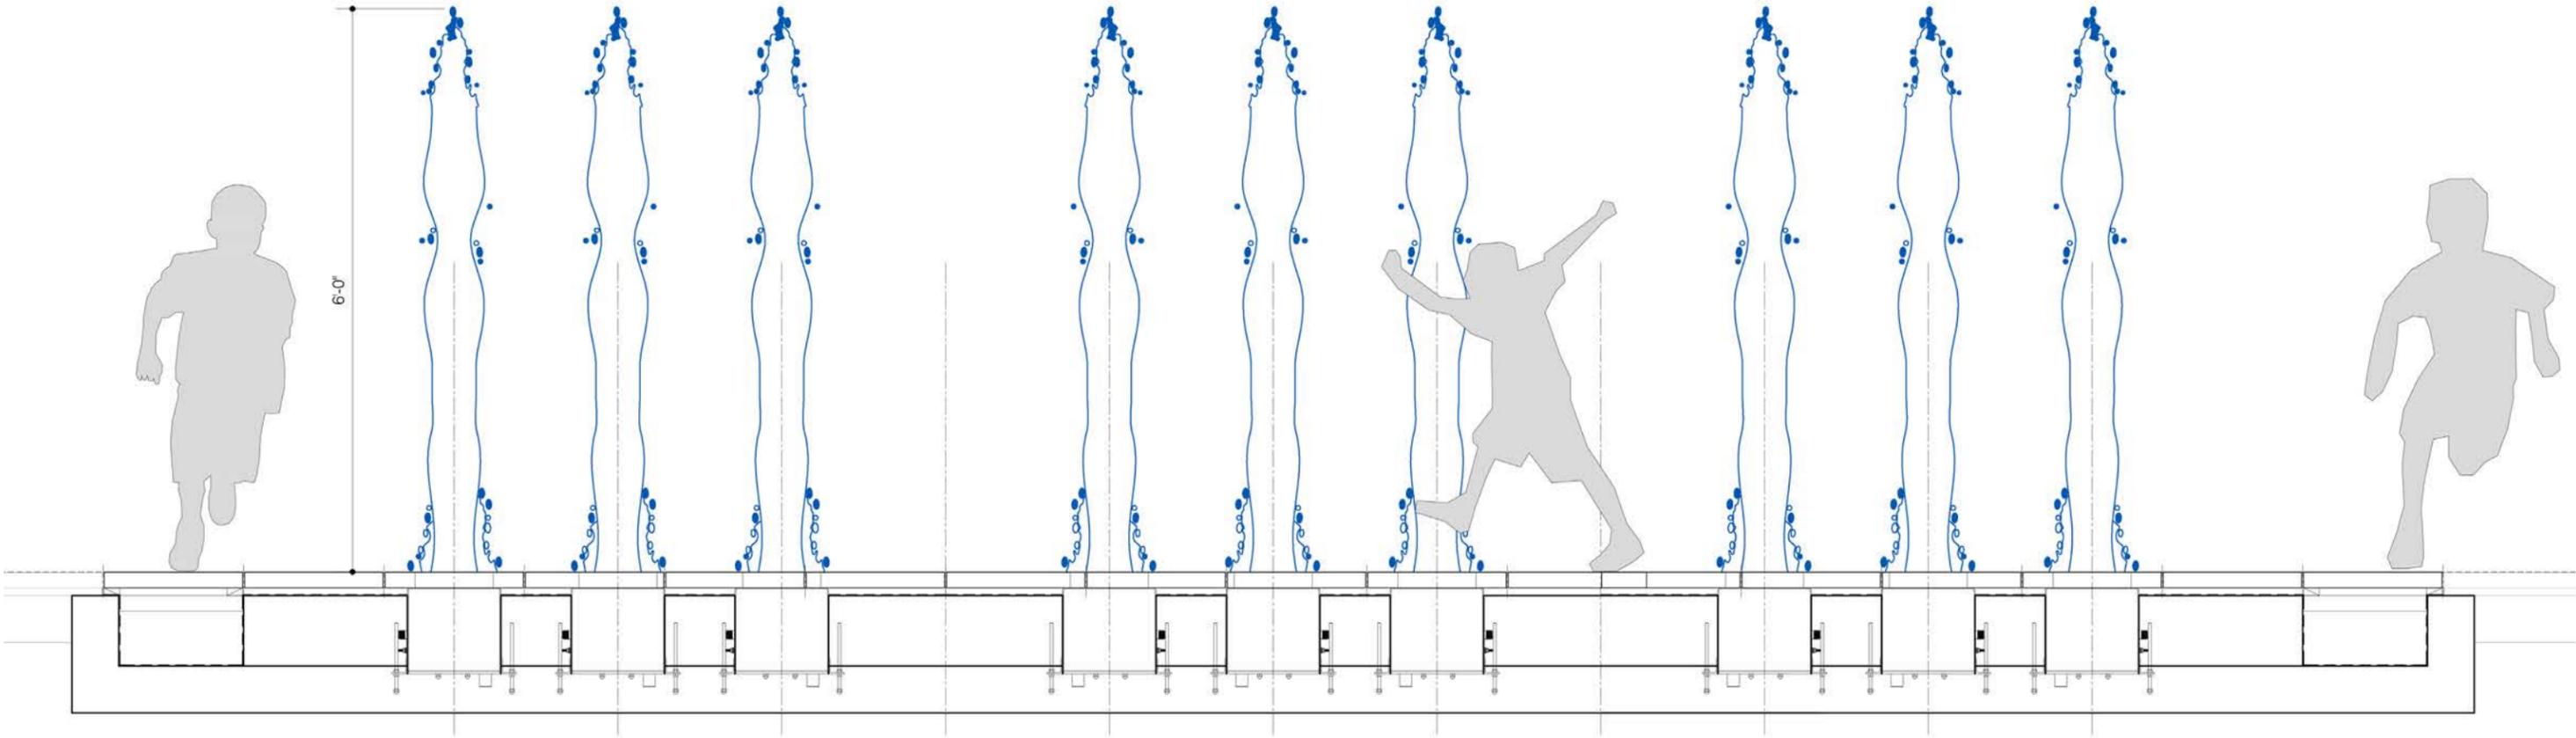

**1** Section  
Scale 1" = 1'-0"



WATER FEATURES: SPRAY JETS



**Dynamite Blast** illuminated spray nozzle

# PUBLIC ART



# PUBLIC ART



# PUBLIC ART




# PUBLIC ART



# SOUTH PARK HERITAGE WALK

“THRESHOLDS”

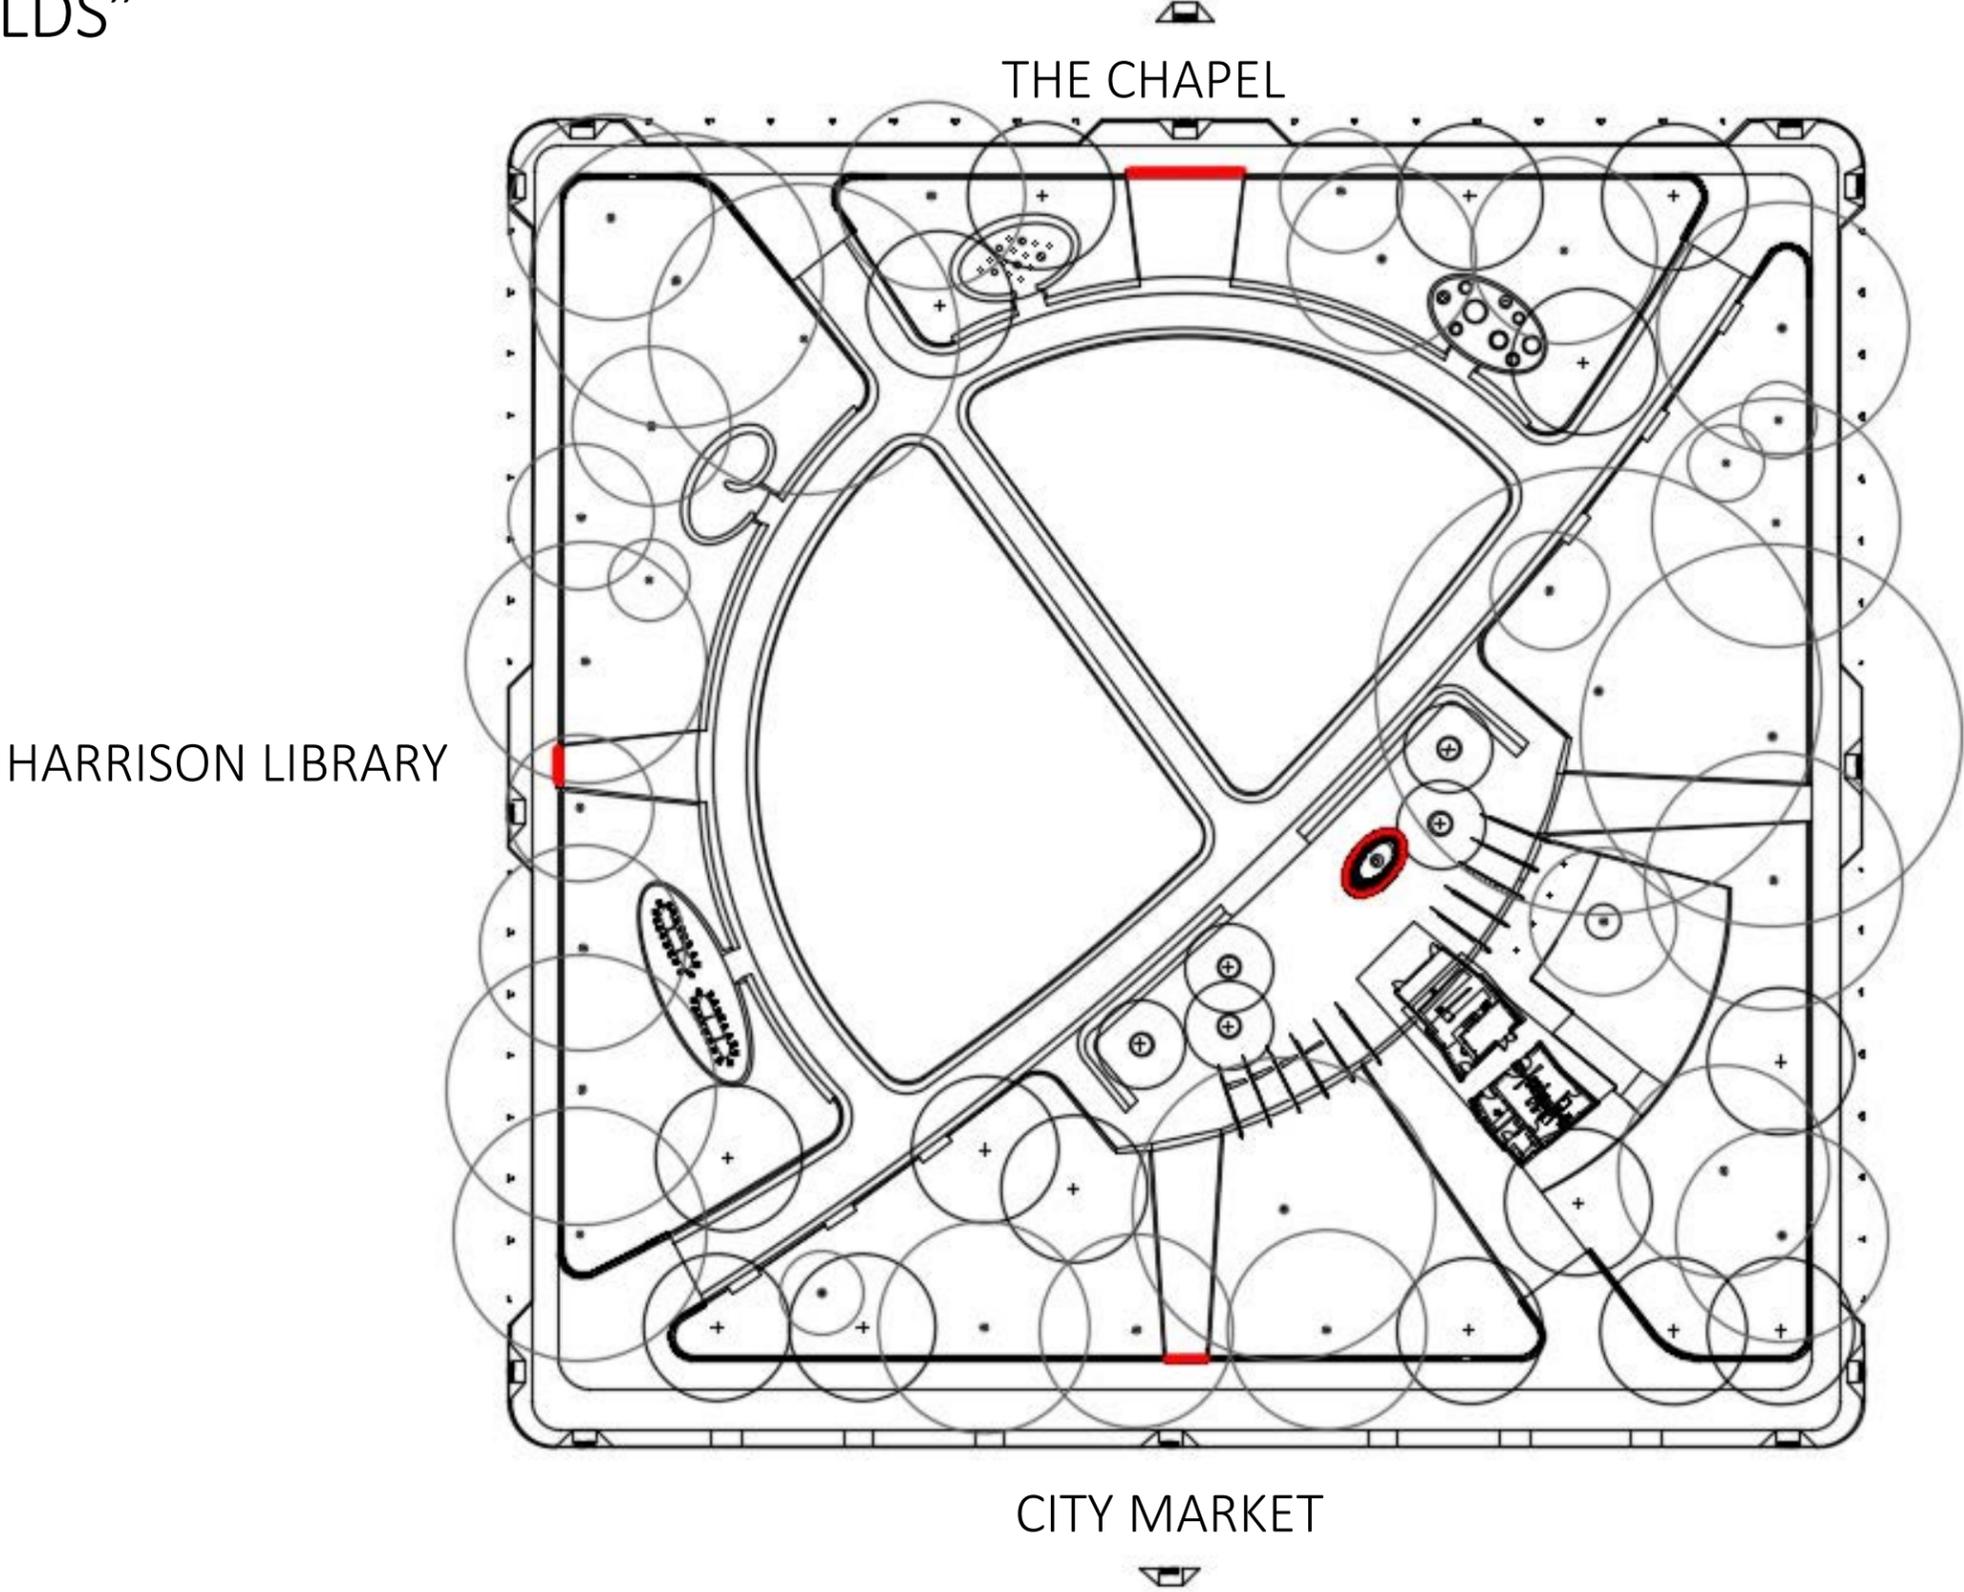

# SOUTH PARK HERITAGE WALK: THRESHOLD



*"Moore Square was the home of The Christian Chapel, to the area's first The Christian Chapel was the first integrated church when the Christian Chapel begins services for blacks and whites."*

# SOUTH PARK HERITAGE WALK: THRESHOLD

*"Moore Square was the home of The Christian Chapel, to the area's first The Christian Chapel was the first integrated church when the Christian Chapel begins services for blacks and whites."*



A green-tinted photograph of a park with many trees and a path, overlaid with the text "SCHEDULE UPDATE".

# SCHEDULE UPDATE

## CURRENT SCHEDULE

- Complete Construction Documents - End of June
- Pricing - June/July
- Permitting Complete and Mobilization - End of August
- Shovel in Ground - September

A green-tinted photograph of a park with many trees and a building in the background. The text "VENDOR UPDATE" is overlaid in the center.

# VENDOR UPDATE

# CAFÉ PAVILION FOOD SERVICE OPERATIONS STATUS

## **Hosted Café Pavilion Focus Group**

- Tuesday, March 8 attended by 30+ individuals and businesses
- Solicited feedback on scope and design
- Incorporated comments/changes as appropriate

## **Posted RFQ to solicit qualified operators for food service at Moore Square**

- Posted March 28th, 2016
- Due April 22nd, 2016
- Received 2 qualified proposals

## **Café Pavilion Food Operator Interviews scheduled**

- Wednesday, May 11th, 2016

## **Identify Café Pavilion Food Operator Finalist**

- Friday, May 27th, 2016
- Notify through City Manager update identified Café finalist
- Secure contract

## **Synchronize opening with Moore Square Park**

- 2017