



VICINITY MAP  
NOT TO SCALE

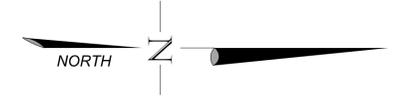


1. Rogers, Lula Mae  
5620 Fox Rd  
Raleigh NC 27616-5308  
Tax ID: 0061017  
Site: 5620 Fox Rd

2. Body of Christ Church  
4501 Spring Forest Rd  
Raleigh NC 27616-5329  
Tax ID: 0018375  
Site: 5700 Fox Rd

3. Cokley, Angela Renee  
5824 Fox Rd  
Raleigh NC 27616-5421  
Tax ID: 0337245  
Site: 5824 Fox Rd

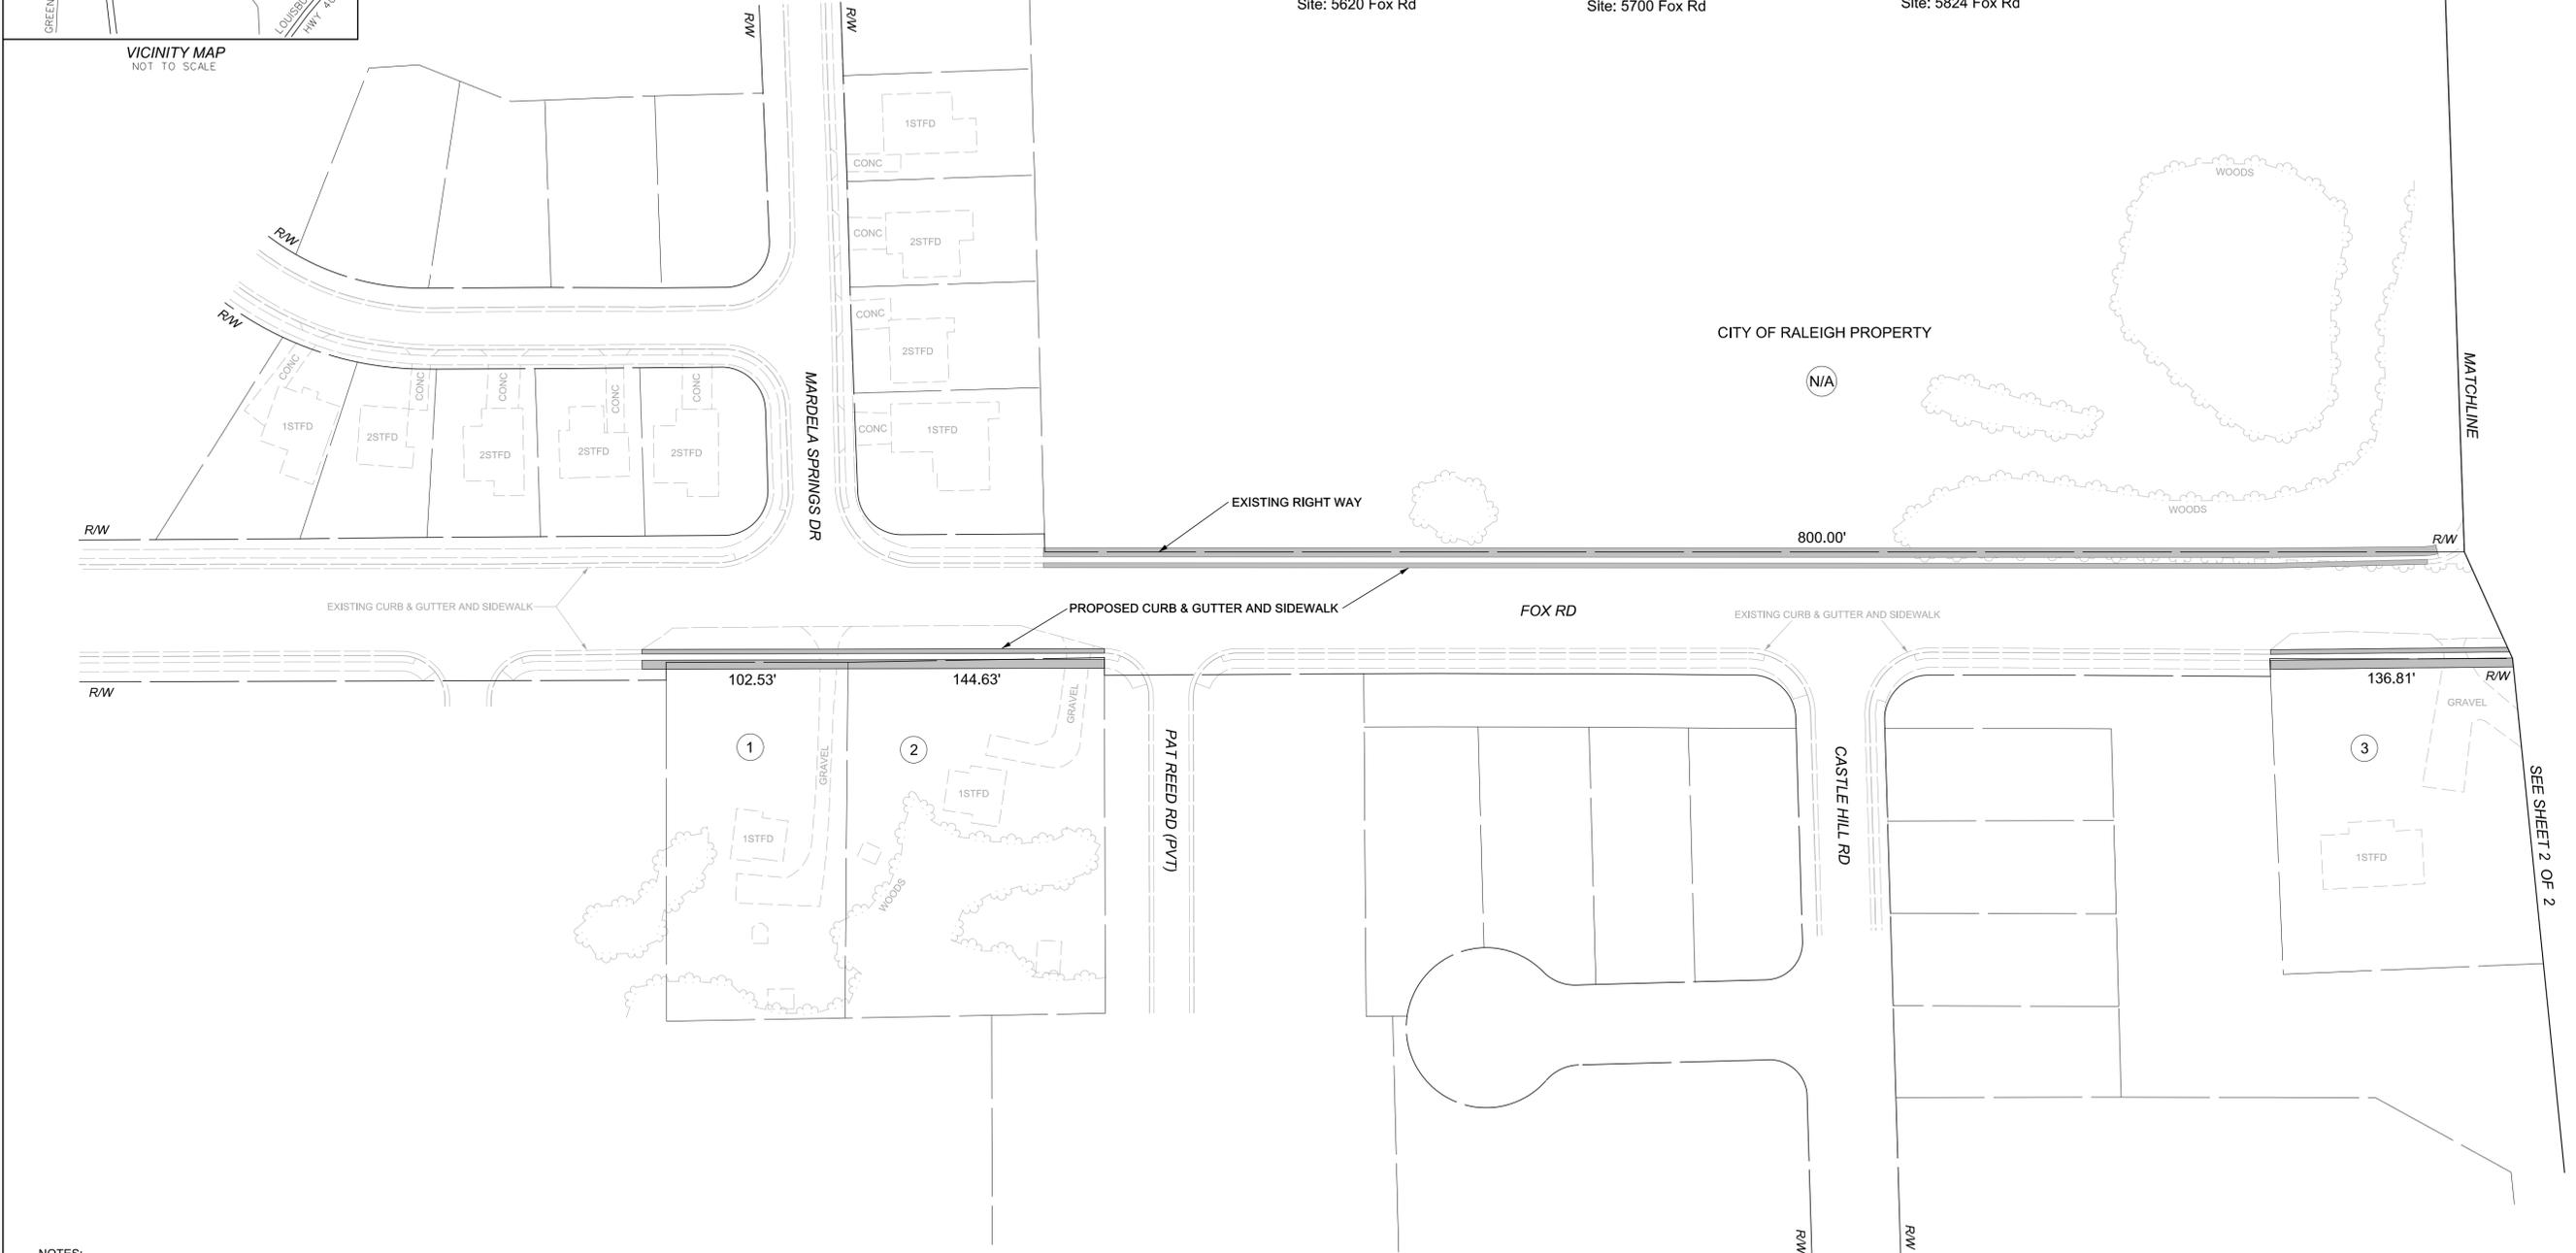

- NOTES:
1. THIS MAP IS AN APPROXIMATION OF PROPOSED IMPROVEMENTS. IT IS NOT INTENDED TO BE USED FOR DESIGN.
  2. ADDITIONAL RIGHT OF WAY AND EASEMENTS WILL BE REQUIRED IN ORDER TO CONSTRUCT THE PROPOSED IMPROVEMENTS. NON-RESIDENTIAL PROPERTY OWNERS SHALL DEDICATE, AT NO COST TO THE CITY, ANY ADDITIONAL RIGHT OF WAY AND EASEMENTS. CONSTRUCTION WILL BE CONTINGENT UPON THOSE DEDICATIONS.
  3. DUE TO ROAD WIDENING, LANDSCAPING AND STRUCTURES IN CLOSE PROXIMITY TO THE RIGHT OF WAY MAY BE IMPACTED BY CONSTRUCTION.
  4. ALL PLANIMETRICS ARE GIS BASED AND NOT FIELD VERIFIED.

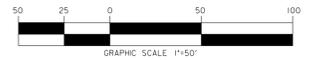

LEGEND

PROPERTY LINES	
RIGHT OF WAY	
EXISTING CURB & GUTTER	
EXISTING SIDEWALK	
EXISTING BUILDING	
EXISTING DRIVEWAY	
WOODS LINE	
PROPOSED IMPROVEMENTS	

CITY OF RALEIGH  
PUBLIC WORKS DEPARTMENT




FOX ROAD


ROAD IMPROVEMENT PETITION #1348  
FROM SPRING FOREST RD  
TO SUMNER BLVD

DATE:	8-26-2013
CADD TECH:	WDP
CHECKED BY:	
REVISIONS	
NO.	DATE
SCALES	
HSCALE	1" = 50'
VSCALE	N/A
PROJECT	
SHEET NO.	1 OF 2
DRAWING NO.	SHT1.dgn

SEE SHEET 2 OF 2

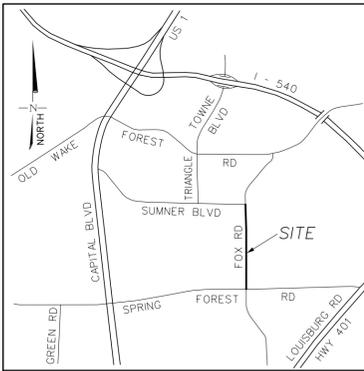

VICINITY MAP  
NOT TO SCALE

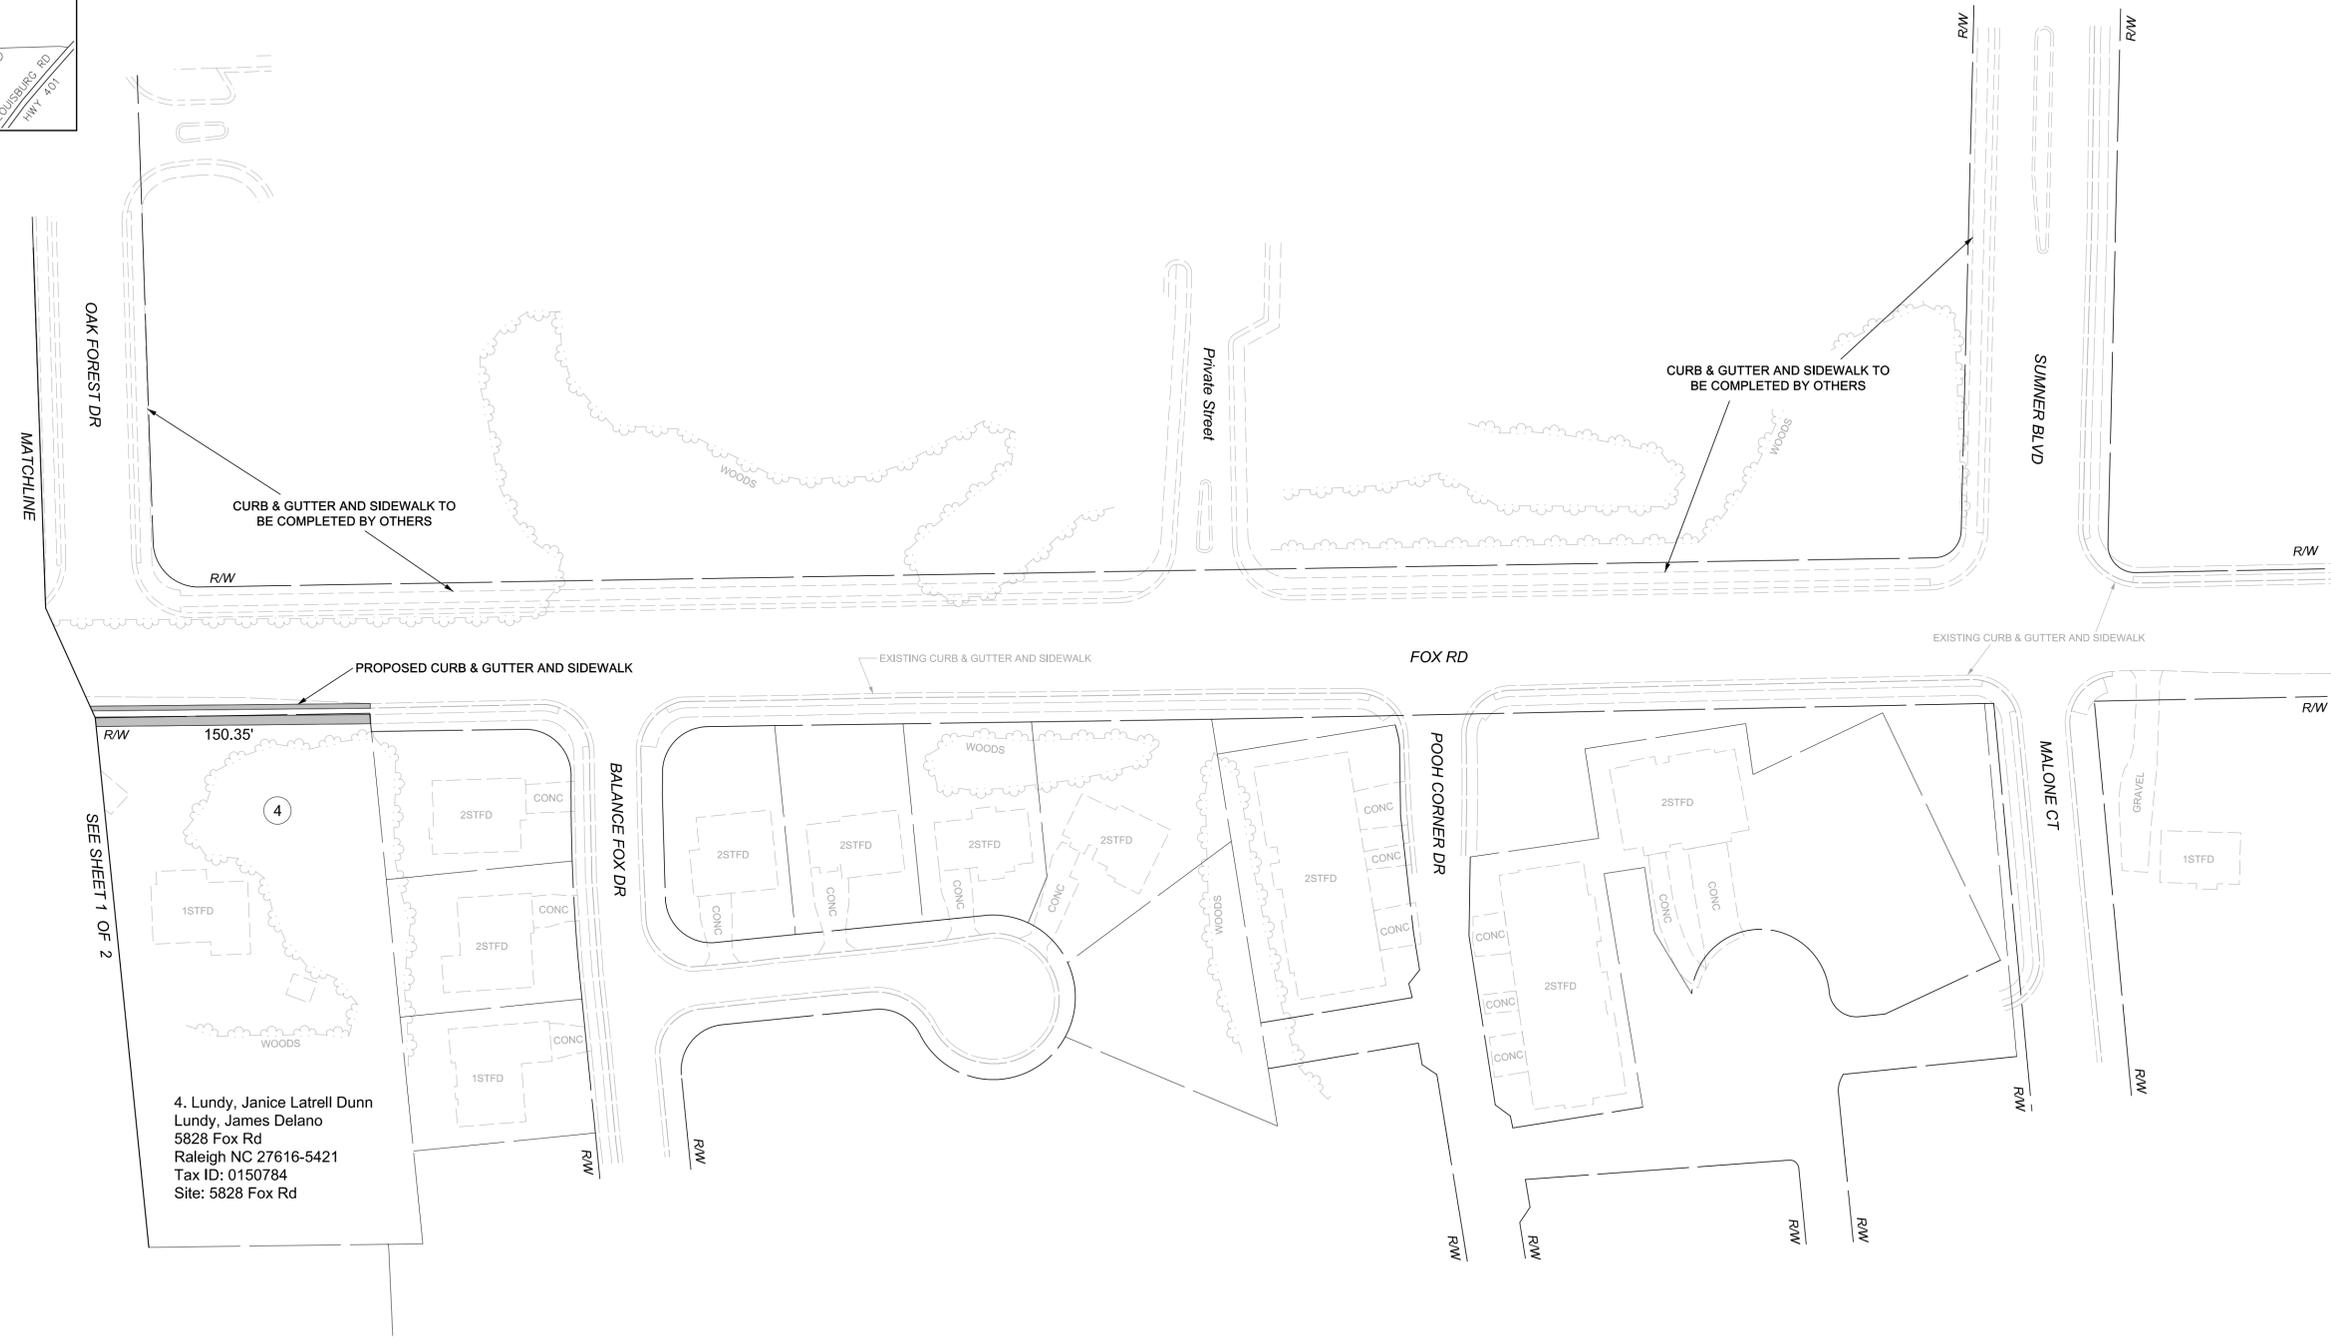

SEE SHEET 1 OF 2


4. Lundy, Janice Latrell Dunn  
Lundy, James Delano  
5828 Fox Rd  
Raleigh NC 27616-5421  
Tax ID: 0150784  
Site: 5828 Fox Rd

- NOTES:
1. THIS MAP IS AN APPROXIMATION OF PROPOSED IMPROVEMENTS. IT IS NOT INTENDED TO BE USED FOR DESIGN.
  2. ADDITIONAL RIGHT OF WAY AND EASEMENTS WILL BE REQUIRED IN ORDER TO CONSTRUCT THE PROPOSED IMPROVEMENTS. NON-RESIDENTIAL PROPERTY OWNERS SHALL DEDICATE, AT NO COST TO THE CITY, ANY ADDITIONAL RIGHT OF WAY AND EASEMENTS. CONSTRUCTION WILL BE CONTINGENT UPON THOSE DEDICATIONS.
  3. DUE TO ROAD WIDENING, LANDSCAPING AND STRUCTURES IN CLOSE PROXIMITY TO THE RIGHT OF WAY MAY BE IMPACTED BY CONSTRUCTION.
  4. ALL PLANIMETRICS ARE GIS BASED AND ARE NOT FIELD VERIFIED.



LEGEND

PROPERTY LINES	—————
RIGHT OF WAY	—————
EXISTING CURB & GUTTER	—————
EXISTING SIDEWALK	—————
EXISTING BUILDING	—————
EXISTING DRIVEWAY	—————
WOODS LINE	—————
PROPOSED IMPROVEMENTS	—————

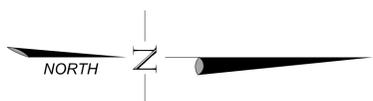

**CITY OF RALEIGH**  
PUBLIC WORKS DEPARTMENT

**FOX ROAD**

ROAD IMPROVEMENT PETITION #1348  
FROM SPRING FOREST RD  
TO SUMNER BLVD

DATE:	8-26-2013
CADD TECH:	WDP
CHECKED BY:	
REVISIONS	
NO.	DATE
SCALES	
HSCALE	1" = 50'
VSCALE	N/A
PROJECT	
SHEET NO.	2 of 2
DRAWING NO.	SHT2.dgn