
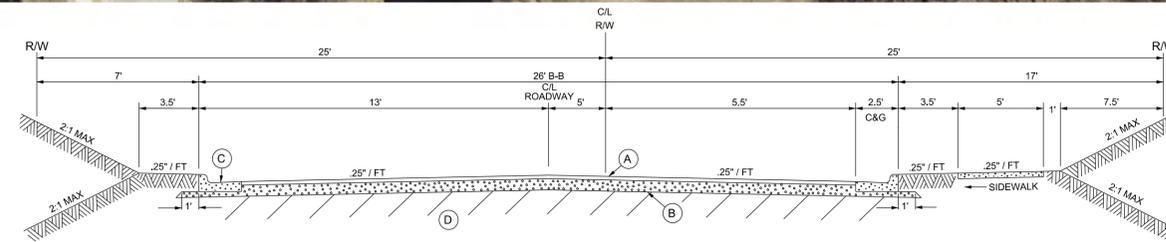


GREYSON STREET IMPROVEMENTS PUBLIC MEETING MAP MARCH 1, 2012

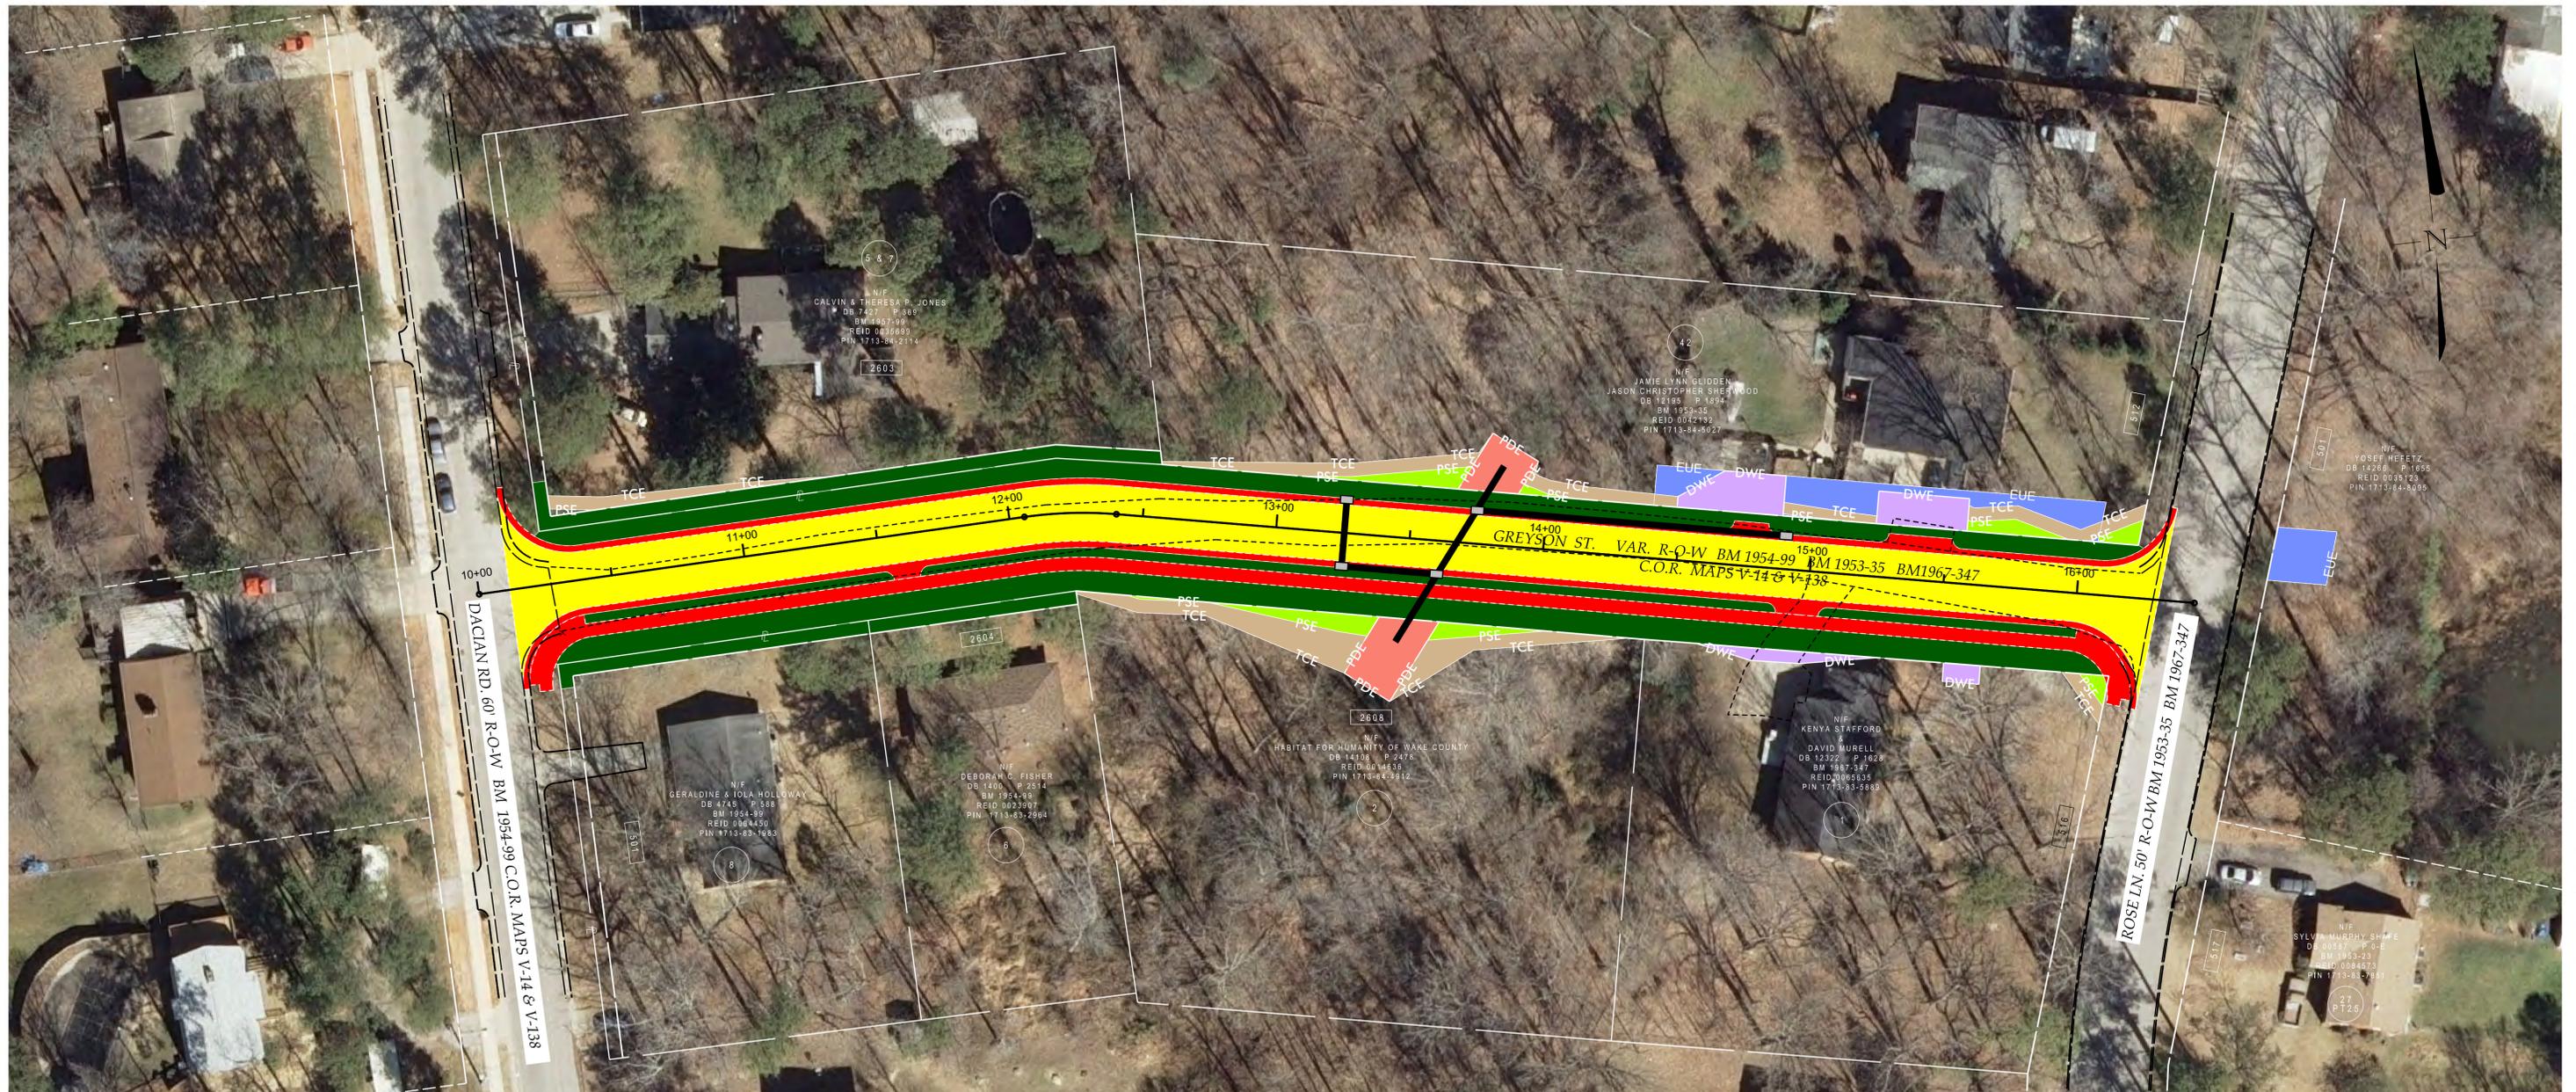

- (A) ASPHALT CONCRETE SURFACE COURSE, 2.5" S-9.5A
- (E) AGGREGATE BASE COURSE, 8" ABC
- (F) 2'-6" CURB AND GUTTER
- (G) COMPACTED SUB GRADE

**TYPICAL SECTION
WITH SIDEWALK**
(NOT TO SCALE)

LEGEND

- EXISTING RIGHT OF WAY
- PROPOSED ROADWAY
- PROPOSED STRUCTURES, CURB AND GUTTER, AND SIDEWALK
- PROPOSED TEMPORARY CONSTRUCTION EASEMENT
- PROPOSED PERMANENT SLOPE EASEMENT
- PROPOSED PERMANENT DRAINAGE EASEMENT
- PROPOSED TEMPORARY DRIVEWAY EASEMENT
- PROPOSED ELECTRICAL UTILITY EASEMENT

