


CROSSLINK CAR WASH

SP-10-2004

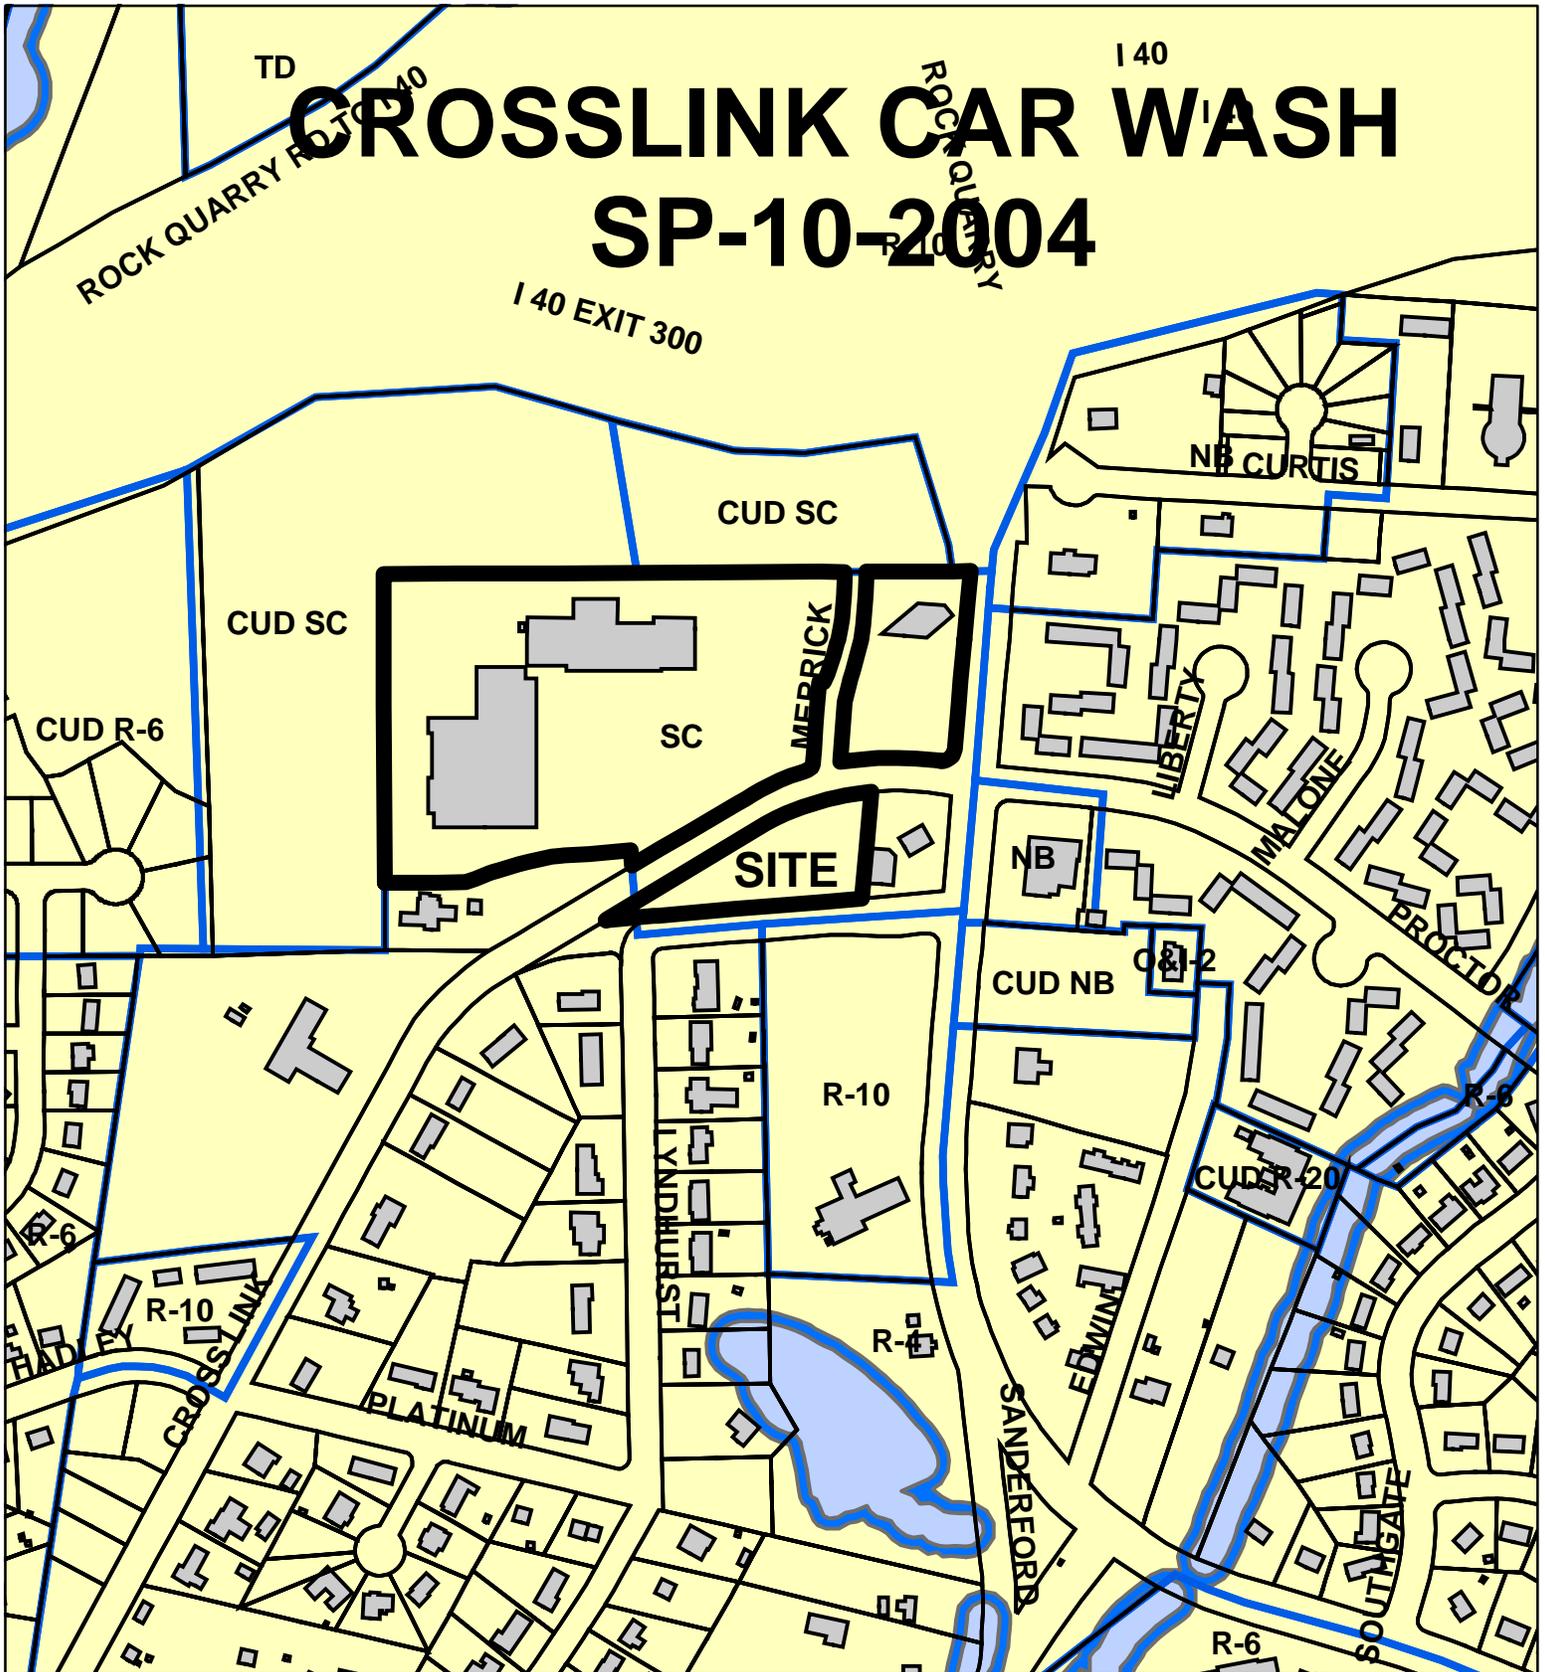

**SP-10-04 CROSSLINK CAR WASH, 1.24 ACRES, PROPOSED
 3,360 S.F. CAR WASH, ZONED SC, SOUTHEAST PLANNING
 DISTRICT, SOUTH CAC DISTRICT, PLANNER: S. BARBOUR
 (919) 890-3679, APPLICANT CONTACT: VENTURE ENGINEERING
 (919) 602-1894, DRAINAGE BASIN: SOUTHGATE**

