


PLEASANT GROVE PARK SUBDIVISION S-31-2012

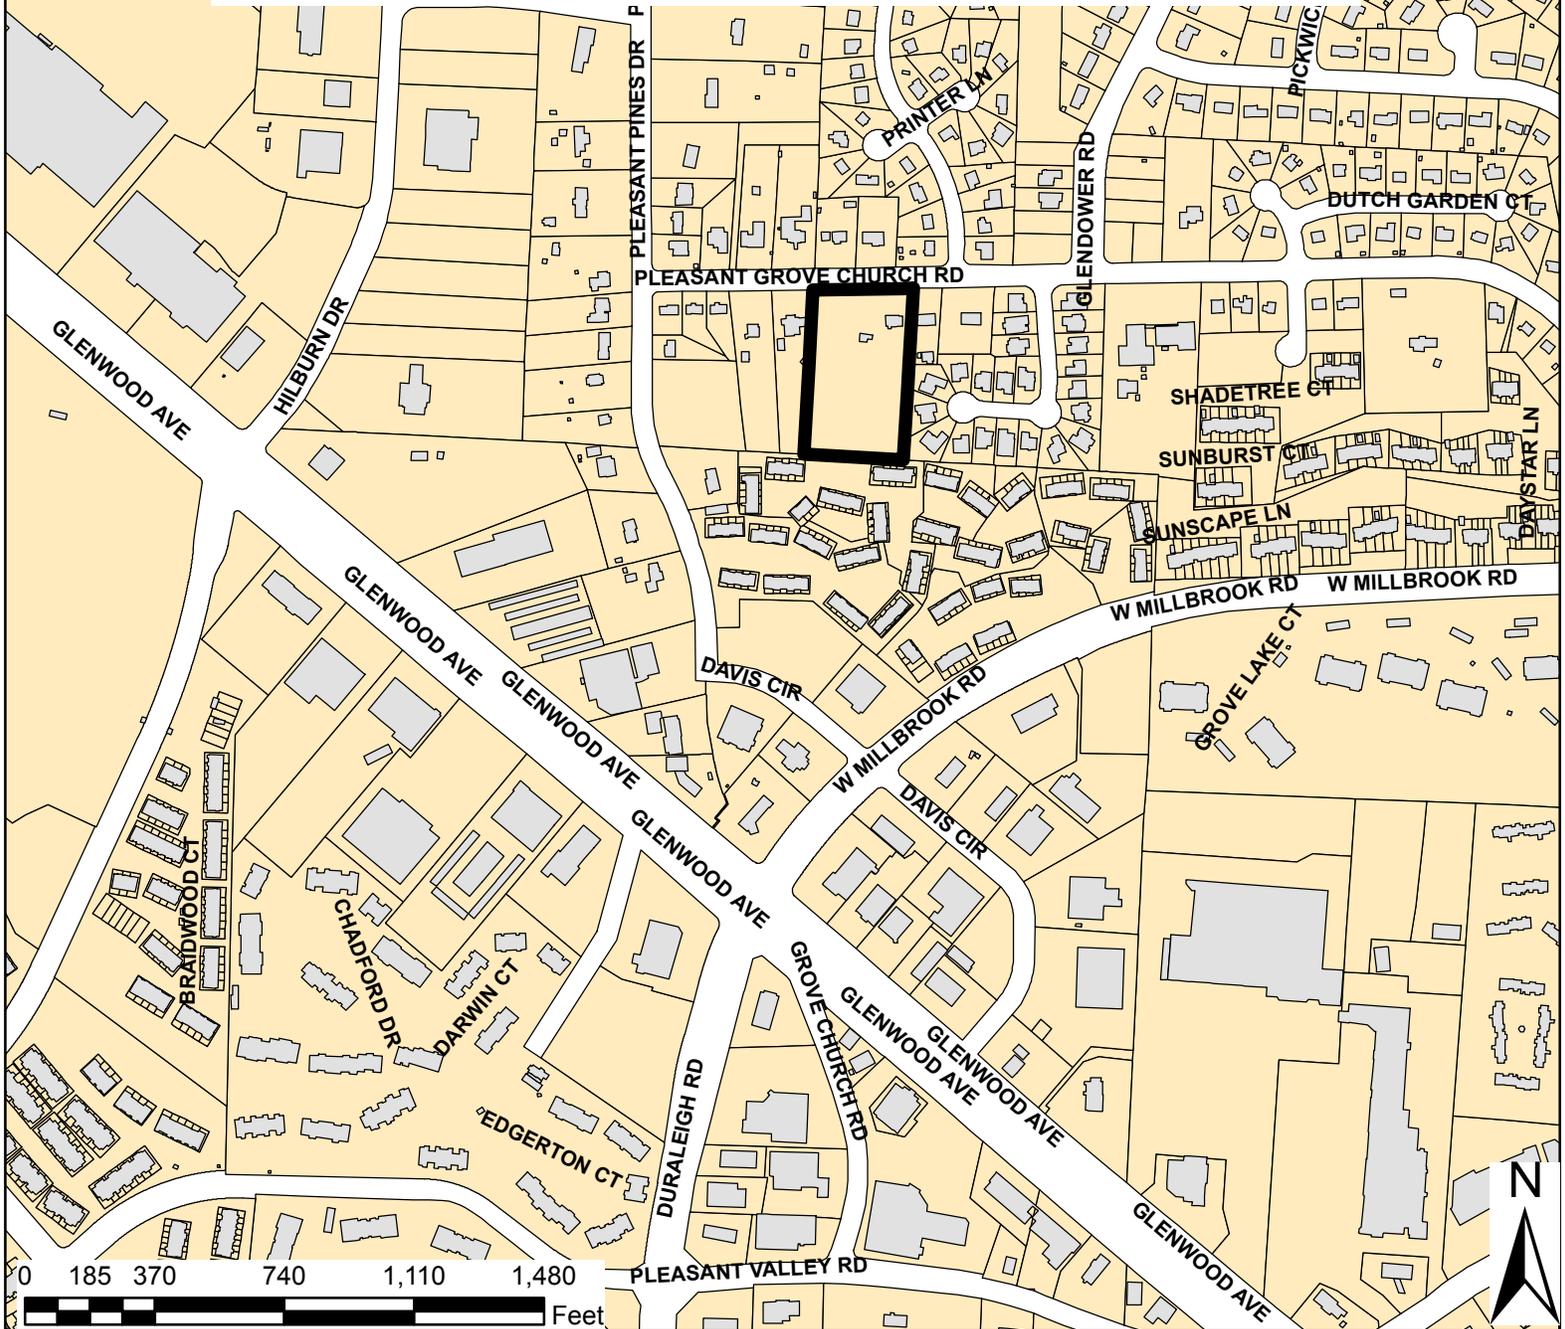

Zoning: **R-6 CUD**
CAC: **Northwest**
Drainage **Hare Snipe Creek**
Basin:
Acreage: **3.37**

Number of Lots: **14**
Planner: **Meade Bradshaw**
Phone: **(919) 996-2664**
Applicant Contact: **John W Harris Consult. Eng**
Phone: **(919) 789-0744**



Planning & Development

Customer Service Center
 One Exchange Plaza, Suite 400
 Raleigh, North Carolina 27601
 Phone 919-516-2495
 Fax 919-516-2685

Preliminary Development Plan Application

When submitting plans, please check appropriate review type and include the Plan Checklist document.

Preliminary Approvals		FOR OFFICE USE ONLY
<input type="checkbox"/> Site Plans for Planning Commission or City Council <input type="checkbox"/> Preliminary Administrative Site Plans <input type="checkbox"/> Group Housing * <input type="checkbox"/> Multifamily (Infill)*	<input type="checkbox"/> Subdivision* <input checked="" type="checkbox"/> Infill Subdivision* <input type="checkbox"/> Infill Recombination* <input type="checkbox"/> Cluster Subdivision <input type="checkbox"/> Expedited Subdivision Review	Transaction Number
* May require Planning Commission or City Council Approval		349233
Section A 5-31-12		
GENERAL INFORMATION		
Development Name Pleasant Grove Park Subdivision		
Proposed Use Subdivision		
Property Address(es) 4517 Pleasant Grove Church Rd, Raleigh NC 27613		
Wake County Property Identification Number(s) for each parcel to which these guidelines will apply:		
P.I.N. 0787-50-6633	P.I.N.	P.I.N.
What is your project type? <input type="checkbox"/> Apartment <input type="checkbox"/> Banks <input type="checkbox"/> Elderly Facilities <input type="checkbox"/> Hospitals <input type="checkbox"/> Hotels/Motels <input type="checkbox"/> Industrial Building <input type="checkbox"/> Mixed Residential <input type="checkbox"/> Non-Residential Condo <input type="checkbox"/> Office <input type="checkbox"/> Religious Institutions <input type="checkbox"/> Residential Condo <input type="checkbox"/> Retail <input type="checkbox"/> School <input type="checkbox"/> Shopping Center <input checked="" type="checkbox"/> Single Family <input type="checkbox"/> Telecommunication Tower <input type="checkbox"/> Townhouse <input type="checkbox"/> Other: If other, please describe:		
PRELIMINARY ADMINISTRATIVE REVIEW	Per City Code Section 10-2132.2, summarize the reason(s) this plan can be reviewed administratively <u>not</u> requiring Planning Commission or City Council approval. N/A	
PLANNING COMMISSION OR CITY COUNCIL REVIEW	Per City Code Section 10-2132.2, summarize the reason(s) this plan requires Planning Commission or City Council Preliminary Approval. It is consider an Infill Subdivision requiring planning board approval.	
CLIENT (Owner or Developer)	Company Barker Development	
	Name (s) Buchanan, Lynda L Richardson, Pamela	
	Address 117 Braxo Ln, Wilmington NC 28409	
	Phone	Email
CONSULTANT (Contact Person for Plans)	Company John W Harris, PE Consulting Engineer, Inc.	
	Name (s) John Harris	
	Address 5112 Bur Oak Circle Raleigh NC 27612	
	Phone 919-789-0744	Email coachjwh@aol.com
		Fax 919-789-0784

DEVELOPMENT TYPE & SITE DATA TABLE (Applicable to all developments)

Has your project previously been through the pre-submittal process? If yes, provide the transaction #

Zoning Information	Building Information
Zoning District(s) CUD R-6	Proposed building use(s) Single Family Homes
If more than one district, provide the acreage of each	Existing Building(s) sq. ft. gross
Overlay District	Proposed Building(s) sq. ft. gross
Total Site Acres 3.37 Inside City Limits <input checked="" type="checkbox"/> Yes <input type="checkbox"/> No	Total sq. ft. gross (existing & proposed)
Off street parking Required Provided	Proposed height of building(s)
COA (Certificate of Appropriateness) case #	FAR (floor area ratio percentage)
BOA (Board of Adjustment) case # A-	Building Lot Coverage percentage (site plans only)
CUD (Conditional Use District) case # Z-	

Stormwater Information

Existing Impervious Surface acres/square feet 0.08 Ac	Flood Hazard Area <input type="checkbox"/> Yes <input checked="" type="checkbox"/> No
Proposed Impervious Surface acres/square feet 0.42 Ac	If Yes, please provide
Neuse River Buffer <input type="checkbox"/> Yes <input checked="" type="checkbox"/> No Wetlands <input checked="" type="checkbox"/> Yes <input type="checkbox"/> No	Alluvial Soils Flood Study FEMA Map Panel #

CONFORMITY WITH THE COMPREHENSIVE PLAN (Applicable to all developments)

Provide a description of how your plan conforms to the guidelines of the Comprehensive Plan 2030

This plan was prepared in accordance with City of Raleigh Development and comprehensive guidelines.

FOR SUBDIVISIONS, MULTIFAMILY OR GROUP HOUSING PROJECTS ONLY


1. Total # Of Townhouse Lots 0 Detached Attached	11. Total number of Open Space (only) lots 0
2. Total # Of Single Family Lots 14	12. Total number of all lots 14
3. Total # Of Apartment Or Condominium Units 0	13. Is your project a cluster unit development? <input type="checkbox"/> Yes <input checked="" type="checkbox"/> No
4. Total # Of Congregate Care Or Life Care Dwelling Units 0	If Yes, please answer the questions below: a) Total number of Townhouse Lots b) Total number of Single Family Lots c) Total number of Group Housing Units d) Total number of Open Space Lots e) Minimum Lot Size f) Total Number of Phases g) Perimeter Protective Yard Provided <input type="checkbox"/> Yes <input type="checkbox"/> No h) Must provide open space quotient per City Code 10-3071 (5)
5. Total # Of Mobile Home Lots 0	
6. Total Number of Hotel Units 0	
7. Overall Total # Of Dwelling Units (1-6 Above)	
8. Bedroom Units 1br 2br 3br 4br or more	
9. Overall Unit(s)/Acre Densities Per Zoning District(s)	
10. If your project is an infill subdivision, provide the infill calculations per City Code 10-3032 on the front cover of your drawing sets	

SIGNATURE BLOCK (Applicable to all developments)

In filing this plan as the property owner(s), I/we do hereby agree and firmly bind ourselves, my/our heirs, executors, administrators, successors and assigns jointly and severally to construct all improvements and make all dedications as shown on this proposed subdivision plan as approved by the City.

I hereby designate John W. Harris, P.E. to serve as my agent regarding this application, to receive and respond to administrative comments, to resubmit plans on my behalf and to represent me in any public meeting regarding this application.


I/we have read, acknowledged and affirm that this project is conforming to all application requirements applicable with the proposed development use.

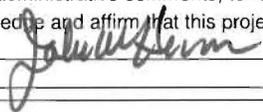Signed  Date 11-29-12

Signed _____ Date _____

Section B

	TO BE COMPLETED BY APPLICANT		TO BE COMPLETED BY CITY STAFF		
	YES	N A	YES	NO	N/A
General Requirements					
1. Filing Fee for Plan Review – Payments may be made by cash, Visa, Master Card or check made payable to: City of Raleigh (No fee for Infill recombination)	<input checked="" type="checkbox"/>				
2. Preliminary Development Plan Application completed and signed by the property owner	<input checked="" type="checkbox"/>		<input checked="" type="checkbox"/>		
3. Client must complete and print page 1 and 2 of the Preliminary Development Plan Application to the plan cover sheet (not applicable for infill recombination)	<input checked="" type="checkbox"/>	<input type="checkbox"/>			
4. I have referenced the Preliminary Development Plan Checklist and by using this as a guide, it will ensure that I receive a complete and thorough first review by the City of Raleigh	<input checked="" type="checkbox"/>		<input checked="" type="checkbox"/>		
5. Provide the following plan sheets:	<input type="checkbox"/>				
a) Cover sheet: includes general notes, owner's name, contact's name, telephone number, mailing address and email address	<input checked="" type="checkbox"/>				
b) Existing Conditions Sheet	<input checked="" type="checkbox"/>	<input type="checkbox"/>	<input checked="" type="checkbox"/>		
c) Proposed Site, Subdivision Plan, or Recombination Plan	<input checked="" type="checkbox"/>		<input checked="" type="checkbox"/>		
d) Proposed Grading and Stormwater Plan	<input checked="" type="checkbox"/>	<input type="checkbox"/>	<input checked="" type="checkbox"/>		
e) Proposed Utility Plan, including Fire	<input checked="" type="checkbox"/>	<input type="checkbox"/>	<input checked="" type="checkbox"/>		
f) Proposed Tree Conservation Plan	<input checked="" type="checkbox"/>	<input type="checkbox"/>	<input checked="" type="checkbox"/>		
g) Proposed Landscaping Plan (Landscape Plan not required for commercial subdivisions)	<input checked="" type="checkbox"/>	<input type="checkbox"/>	<input checked="" type="checkbox"/>		
h) Building elevations that show maximum height from natural and finished grade, buildings to be removed	<input type="checkbox"/>	<input checked="" type="checkbox"/>			<input checked="" type="checkbox"/>
6. Ten (10) sets of proposed plans to engineering scale (1" = 20', 1" = 100', etc.), and date of preparation. For re-submittals only – include all revision dates	<input checked="" type="checkbox"/>		<input checked="" type="checkbox"/>		
7. Plan size 18"x24" or 24"x36"	<input checked="" type="checkbox"/>		<input checked="" type="checkbox"/>		
8. A vicinity map no smaller/less than 1"=500' and no larger than 1"=1000' to the inch, showing the position of the subdivision with its relation to surrounding streets and properties, and oriented in the same direction as the preliminary plan	<input checked="" type="checkbox"/>		<input checked="" type="checkbox"/>		
9. Include sheet index and legend defining all symbols with true north arrow, with north being at the top of the map	<input checked="" type="checkbox"/>		<input checked="" type="checkbox"/>		
10. Digital copy of only the plan and elevations. Label the CD with the plan name, case file number, and indicate how many times the plan has been resubmitted for review	<input checked="" type="checkbox"/>		<input checked="" type="checkbox"/>		
11. Wake County School Form, if dwelling units are proposed	<input checked="" type="checkbox"/>	<input type="checkbox"/>	<input checked="" type="checkbox"/>		
12. Preliminary stormwater quantity and quality summary and calculations package	<input checked="" type="checkbox"/>	<input type="checkbox"/>	<input checked="" type="checkbox"/>		
13. For secondary tree conservation areas, include two (2) copies of the tree cover report completed by a certified arborist, North Carolina licensed landscape architect, or North Carolina registered forester	<input checked="" type="checkbox"/>	<input type="checkbox"/>	<input checked="" type="checkbox"/>		

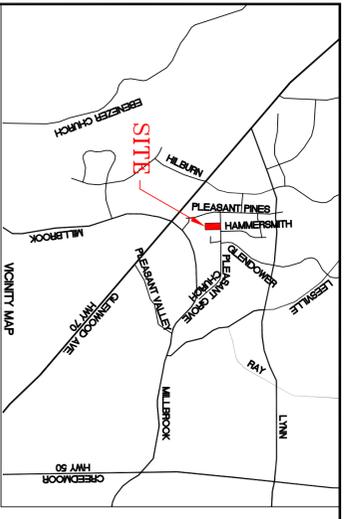


- NOTES:
1. ALL LOTS WILL BE SINGLE FAMILY RESIDENTIAL.
 2. ALL LOTS WILL BE SERVED BY CITY WATER, SANITARY SEWER, AND SOLID WASTE SERVICES.
 3. OVERALL TOPOGRAPHIC INFORMATION WAS TAKEN FROM USGS QUAD SHEETS (NAVD 88 DATUM) AND JOHN PHELPS SURVEYING. STREET CROSS SECTIONS AND LOCATION OF EXISTING PAVEMENT AND STRUCTURES PROVIDED BY JOHN PHELPS SURVEYING.
 4. ALL LOTS WILL HAVE A MINIMUM LOT SIZE OF 7,260 SQ.FT.
 5. BOUNDARY INFORMATION WAS TAKEN FROM INFORMATION PROVIDED BY JOHN PHELPS SURVEYING.
 6. EACH WATER LINE TAP SHALL BE INDIVIDUAL AND MADE A MINIMUM OF 12" APART.
 7. SLOPES LEFT EXPOSED WILL WITHIN 7 CALENDAR DAYS OF COMPLETION OF ANY PHASE OF GRADING, BE PLANTED OR OTHERWISE PROVIDED WITH TEMPORARY GROUND COVER. DEVICES OR STRUCTURES SUFFICIENT TO RESTRAIN EROSION, PERMANENT GROUNDCOVER WILL BE PROVIDED FOR ALL DISTURBED AREAS WITHIN 7 CALENDAR DAYS OF COMPLETION OF ANY PHASE OF GRADING.
 8. OUR DESIGN STAFF AND THE CLIENT ARE AWARE AND WILL BE IN COMPLIANCE OF THE REQUIREMENTS IN THE SOLID WASTE DESIGN MANUAL. FOR THIS SUBDIVISION WE WILL USE COR SOLID WASTE SERVICES (SWS) TO HANDLE TRASH NEEDS.
 9. THE UTILITY CONTRACTOR SHALL BE RESPONSIBLE FOR THE PROTECTION OF ALL EXISTING UTILITIES, CHARTED OR UNLOCATED, DESIGN OR UNLOCATED. ANY AND ALL WORK PERFORMED TO REPAIR UTILITIES DAMAGED BY THE UTILITY CONTRACTOR MUST MEET THE APPROVAL OF THE ASSOCIATED UTILITY COMPANY AND THE UTILITY CONTRACTOR WILL BE RESPONSIBLE FOR ALL COSTS ASSOCIATED WITH ANY SUCH REPAIRS.
 10. THE METER SETTERS SHALL BE PLACED AT LEAST SIX (6) FEET FROM THE PROPERTY LINE BETWEEN THE LOTS AND NO MORE THAN TEN (10) FEET FROM THE PROPERTY LINE BETWEEN THE LOTS. THE METER SETTERS SHALL BE LOCATED ONE (1) FOOT WITHIN THE RIGHT-OF-WAY NEAR THE LOT CORNER OF EACH LOT (UNLESS RESTRICTED BY SIDEWALK IN WHICH CASE WILL BE PLACED A RESPONSIBLE DISTANCE FROM THE SIDEWALK BUT NO FURTHER THAN 6 FEET).
 11. THE PROPOSED R/W TO BE ADDED WILL BE 21,254.9 SQ.FT (0.488 ACRES).
 12. THE DEVELOPER ACKNOWLEDGES THAT THEY HAVE DIRECT DRIVEWAY ACCESS TO PLEASANT GROVE CHURCH ROAD.
 13. NO LOT WITHIN THIS SUBDIVISION SHALL NOT HAVE DIRECT DRIVEWAY ACCESS TO PLEASANT GROVE CHURCH ROAD.

- GENERAL NOTES:
1. THE DEVELOPER IS: WILLIAM BARKER
 2. THE ENGINEER IS: JOHN W. HARRIS, P.E. CONSULTING ENGINEER, 5112 BUR OAK CIRCLE, RALEIGH, N.C. 27612; (919) 789-0744.
 3. THE SURVEYOR IS: JOHN PHELPS SURVEYING, 5110 BUR OAK CIRCLE, RALEIGH, NC 27612 (919) 787-3658
 4. PIN # 0787-50-6633
 5. DEED REFERENCE: 10-E- 2033
 6. ZONING: CUD R-6
 7. APPROXIMATE TOTAL ACRES OF LAND TO BE SUBDIVIDED: = 3.37 AC.
 8. APPROXIMATE TOTAL LINEAR FEET OF PROPOSED ROAD & RIGHT OF WAY = 367.8 LF; ALL ROADS TO BE ASPHALT.
 9. ALL LOTS WILL BE SINGLE FAMILY RESIDENTIAL.
 10. TOPOGRAPHIC INFORMATION WAS TAKEN FROM USGS QUADRANGE MAPS (NAVD 88 DATUM) AND JOHN PHELPS SURVEYING.
 11. BOUNDARY INFORMATION WAS TAKEN FROM INFORMATION PROVIDED BY: JOHN PHELPS SURVEYING
 12. RIGHT-OF-WAY WIDTHS SHALL BE 45'
 13. RIGHT-OF-WAY WIDTHS SHALL BE 45'
 14. CUL-DE-SACS R/W SHALL BE 48'
 15. PAVEMENT RADI IN CUL-DE-SACS SHALL BE 48'
 16. EACH WATER LINE TAP SHALL BE INDIVIDUAL AND MADE A MINIMUM OF 12" APART.
 17. THE CONTRACTOR SHALL BE RESPONSIBLE FOR OBTAINING ALL LOCAL, COUNTY, OR STATE REQUIRED BUILDING PERMITS.
 18. THE CONTRACTOR SHALL BE RESPONSIBLE FOR THE LOCATION OF ALL EXISTING UTILITIES PRIOR TO ANY GRADING AND WORK FROM THESE PLANS NO MATTER HOW MINOR SHALL BE DONE ONLY WITH THE EXPRESS "PRE-APPROVAL" OF THE PROJECT ENGINEER.
 19. ALL EROSION CONTROL WORK SHALL CONFORM TO THE NCEM STANDARDS AND SPECIFICATIONS.
 20. THE TOTAL AREA OF DISTURBANCE HAS BEEN DETERMINED TO BE APPROXIMATELY 0.88 ACRES.
 21. ALL EROSION CONTROL WORK SHALL CONFORM TO THE NCEM STANDARDS AND SPECIFICATIONS.
 22. TO PREVENT SHORT CIRCUITING OF SEDIMENT TRAPS, ALL TRAPS CALL FOR SILT FENCE FLOW DIVERSIONS PER TRAPS DETAIL.
 23. NO EROSION CONTROL MEASURES MAY BE REMOVED WITHOUT THE PRIOR APPROVAL OF BOTH THE PROJECT ENGINEER AND COR INSPECTOR.
 24. NO DISTURBED AREA SHALL BE ALLOWED TO REMAIN UNPROTECTED AND MUST BE MULCHED AND SEEDED WITHIN PERSON'S DUTCHES WHEN COMPLETED.
 25. TEMPORARY PERSON'S DUTCHES SHALL BE INSTALLED OUTSIDE THE SIDES OF THE CLEARING AREA UNTIL SUCH TIME AS THE TYPICAL ROADWAY SECTION CAN BE ESTABLISHED.
 26. WORK WITHIN THE EXISTING RIGHT-OF-WAY SHALL CONFORM TO COR STANDARDS AND SPECIFICATIONS.
 27. THE CONTRACTOR SHALL BE COGNIZANT OF THE EROSION CONTROL DEVICES DESIGNED FOR THIS PROJECT AND SHALL MAKE EVERY EFFORT TO ASSURE THAT ALL SUCH DEVICES ARE KEPT CLEAN AND IN APPROPRIATE WORKING ORDER, AFTER EACH STORM OR RAINFALL EVENT, ALL COLLECTED SEDIMENT SHALL BE REMOVED AND THE DEVICES RETURNED TO THEIR ORIGINAL CONDITION. THE CONTRACTOR SHALL REMURSE ANY FINES, DUE TO EROSION CONTROL FAILURES, TO THE OWNER. THE CONTRACTOR SHALL BE RESPONSIBLE FOR PLACEMENT OF SILT TRAPS AND MATERIAL AND SHALL PLACE MATERIAL IN 12" LAYERS AND COMPACT SAND FILL TO A 95% STANDARD PROCTOR.
 28. SEEDING OF THE SHOULDERS SHALL BE IN ACCORDANCE WITH THE EROSION CONTROL DETAIL SHEET WITH THESE PLANS.
 29. THE CONTRACTOR SHALL MAINTAIN TRAFFIC CONTROL DURING ALL PHASES OF THIS CONSTRUCTION IN ACCORDANCE WITH COR STANDARDS.
 30. THE CONTRACTOR SHALL BE AWARE OF ANY OVERHEAD POWER LINES AND SHALL TAKE ALL NECESSARY PRECAUTION TO ENSURE THAT PERSONNEL AND TRAFFIC ARE SAFE AT ALL TIMES.
 31. THE CONTRACTOR SHALL BE RESPONSIBLE FOR COORDINATING WITH THE APPROPRIATE UTILITY COMPANY'S (ELECTRIC, GAS, TELEPHONE, ETC.)

29. THE WATER LINES SHALL BE BURED A MINIMUM OF 3' DEEP, FROM THE TOP OF THE GROUND TO THE TOP OF THE PIPE.
30. IT IS REQUIRED BY THE STATE, THAT THE ENGINEER CERTIFY THE AS-BUILT CONDITIONS OF THE UTILITIES AFTER THEY HAVE BEEN CONSTRUCTED. IT IS THEREFORE NECESSARY THAT THE ENGINEER WITNESS AND MONITOR THE CONSTRUCTION PROCESS. IT IS THE CONTRACTORS RESPONSIBILITY TO NOTIFY THE ENGINEER WITH AT LEAST 48 HOURS OF ADVANCE NOTICE OF ANY SCHEDULE CHANGES THAT MAY AFFECT THE CONSTRUCTION SCHEDULE. THE CONTRACTOR SHALL BE RESPONSIBLE FOR PLACEMENT OF SILT TRAPS AND MATERIAL AND SHALL PLACE MATERIAL IN 12" LAYERS AND COMPACT SAND FILL TO A 95% STANDARD PROCTOR.
31. AND SHALL PLACE MATERIAL IN 12" LAYERS AND COMPACT SAND FILL TO A 95% STANDARD PROCTOR.
32. SEEDING OF THE SHOULDERS SHALL BE IN ACCORDANCE WITH THE EROSION CONTROL DETAIL SHEET WITH THESE PLANS.
33. THE CONTRACTOR SHALL MAINTAIN TRAFFIC CONTROL DURING ALL PHASES OF THIS CONSTRUCTION IN ACCORDANCE WITH COR STANDARDS.
34. THE CONTRACTOR SHALL BE AWARE OF ANY OVERHEAD POWER LINES AND SHALL TAKE ALL NECESSARY PRECAUTION TO ENSURE THAT PERSONNEL AND TRAFFIC ARE SAFE AT ALL TIMES.
35. THE CONTRACTOR SHALL BE RESPONSIBLE FOR COORDINATING WITH THE APPROPRIATE UTILITY COMPANY'S (ELECTRIC, GAS, TELEPHONE, ETC.)

SITE DATA TABLE

OWNER:	BUCHANAN,LYNDIA L RICHARDSON, PAMELA
OWNER ADDRESS:	117 BRAVLO LN WILMINGTON NC 28409
COUNTY:	RESIDENTIAL SUBDIVISION
TYPE OF PROJECT:	WAKE
SITE AREA:	3.362 AC.
DISTURBED AREA:	APPROXIMATELY 0.88 ACRES
NO. OF EXISTING BLDGS:	1 WITH OUT BUILDING STRUCTURES
NO. OF PROPOSED BLDGS:	14
EXISTING IMPERVIOUS AREA:	.08 AC.
PROPOSED IMPERVIOUS AREA:	.42
PERCENT IMPERVIOUS:	11.6%
SETBACKS FRONT:	20'
BACK:	20'
SIDES:	5',10'
MINIMUM LOT WIDTH:	50' (CONCRETE LOTS = 65' WIDTH X 80' DEPTH)
AVERAGE LOT SIZE:	8333.21 SQ.FT.
MAXIMUM HEIGHT:	40'
MINIMUM LOT SIZE:	7412 SQ.FT.
NUMBER OF LOTS:	14
R/W WIDTH:	45'
RADIUS ON CUL-DE-SAC BUIL:	48'
LANDUSE AND CLASS:	RESIDENTIAL<10 ACRES-HOME SITE
DEED BOOK & PAGE #:	0787-50-6633
ZONING:	CUD R-6
TOWNSHIP:	HOUSE CREEK
WATERSHED:	HOUSE CREEK

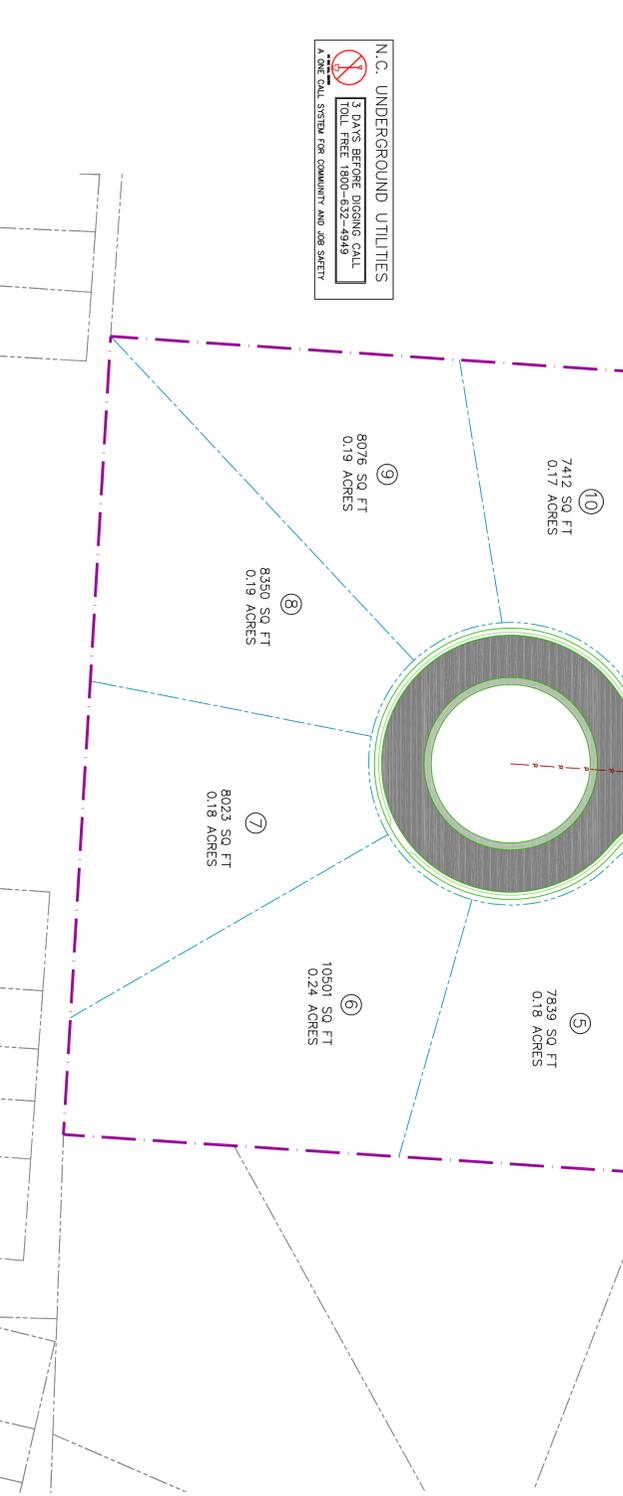

N.C. UNDERGROUND UTILITIES

3 DAYS BEFORE DIGGING CALL
TOLL FREE 1800-632-4949

A ONE CALL SYSTEM FOR COMMUNITY AND JOB SAFETY

Planning & Development

Customer Service Center
One Exchange Plaza, Suite 400
Raleigh, North Carolina 27601
Fax 919-516-0885

Preliminary Development Plan Application

When submitting plans, please check appropriate review type and include the Plan Checklist document.

Preliminary Approval

Site Plan for Planning Commission or City Council
 Preliminary Administrative Site Plans
 Camp Housing
 Military Install

Final Office Use Only

Subdivision
 Site Redevelopment
 Land Redevelopment
 Cluster Subdivision
 Expedited Subdivision Review

** May require Planning Commission or City Council Approval*

Section A	GENERAL INFORMATION
Development Name	Pleasant Grove Park Subdivision
Subdivision	
Property Address(es)	4517 Pleasant Grove Church Rd, Raleigh, NC 27613
What is your project type?	<input type="checkbox"/> Subdivision <input type="checkbox"/> Site Redevelopment <input type="checkbox"/> Land Redevelopment <input type="checkbox"/> Camp Housing <input type="checkbox"/> Military Install <input type="checkbox"/> Cluster Subdivision <input type="checkbox"/> Expedited Subdivision Review
What is your project type?	<input type="checkbox"/> Subdivision <input type="checkbox"/> Site Redevelopment <input type="checkbox"/> Land Redevelopment <input type="checkbox"/> Camp Housing