


LANDING AT NEUSE CROSSING SUBDIVISION LOT 195 S-35-2013

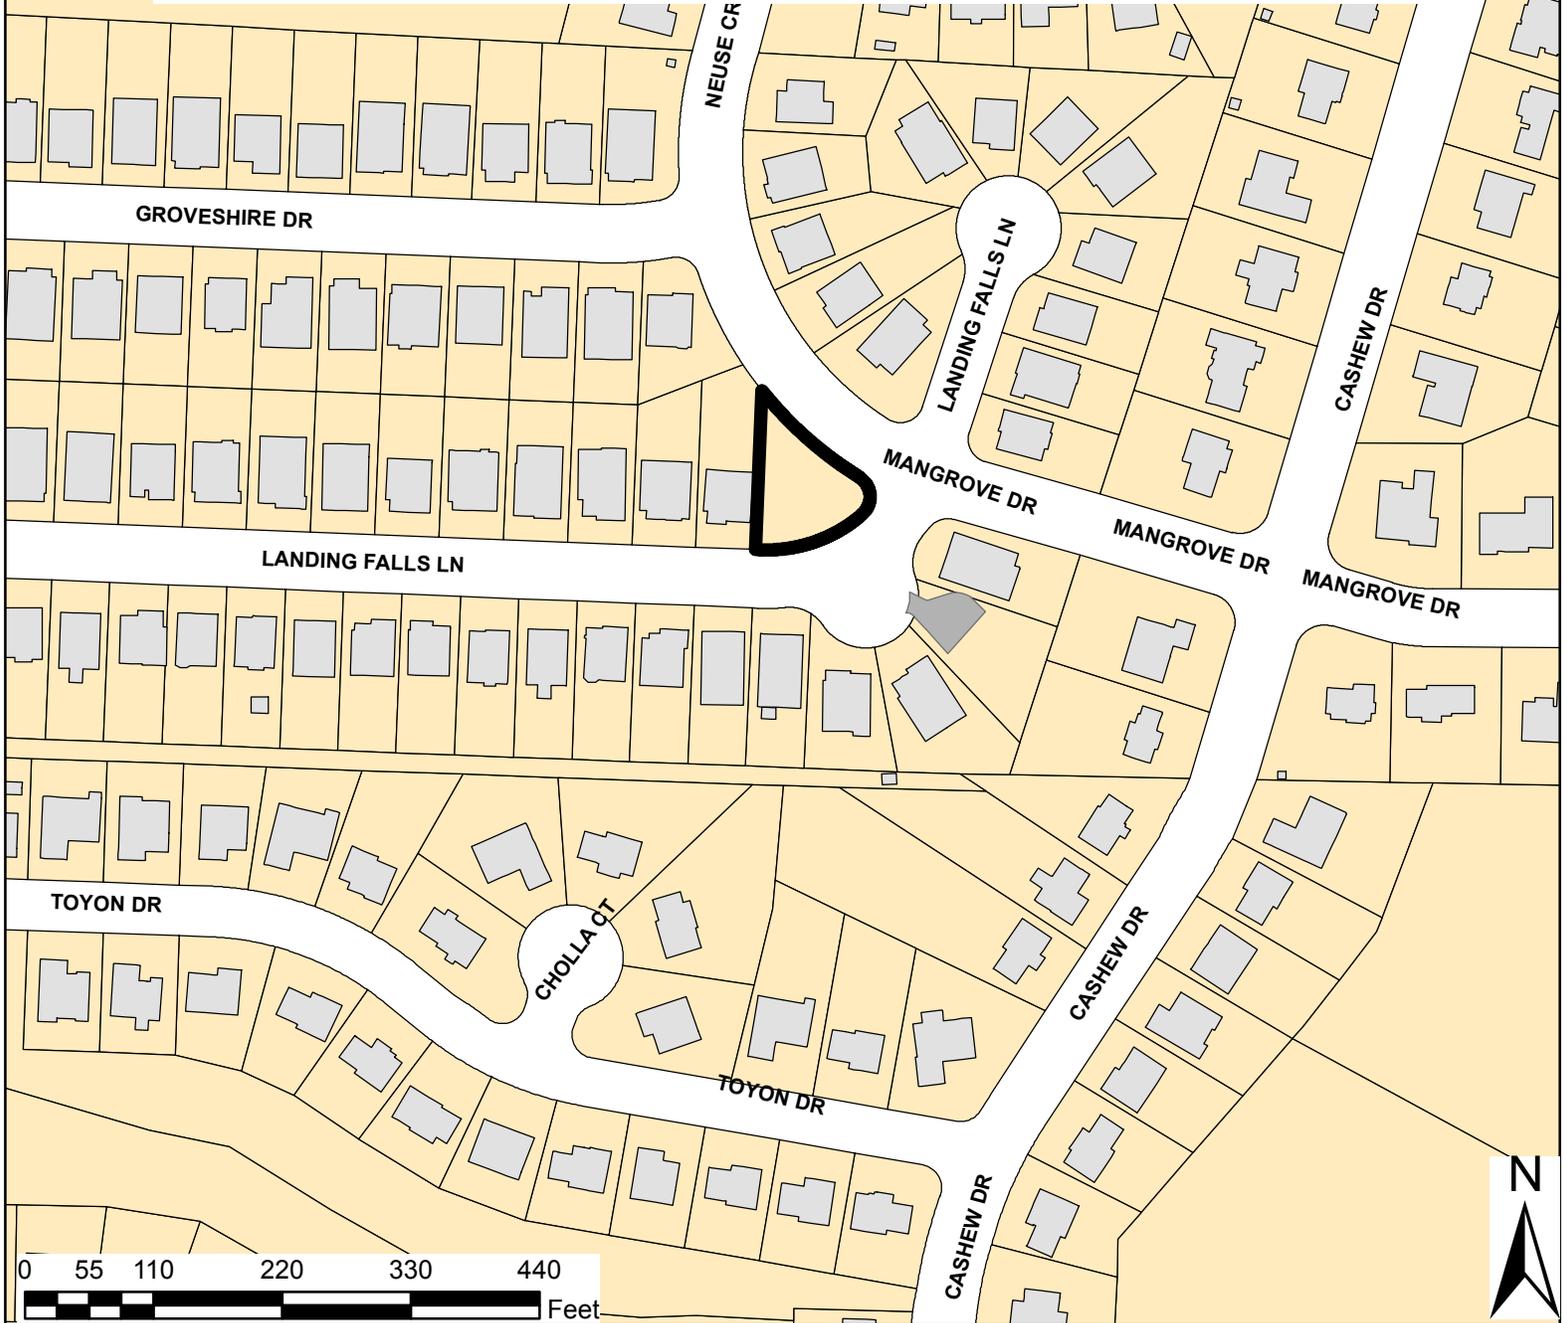

Zoning: **R-4**
CAC: **Forestville**
Drainage **Neuse**
Basin:
Acreage: **0.18**

Number of Lots:
Planner:
Phone:
Applicant Contact:
Phone:

2
Meade Bradshaw
(919) 996-2664
Troy Woodcock
(919) 556-7903



Planning & Development

Customer Service Center
 One Exchange Plaza, Suite 400
 Raleigh, North Carolina 27601
 Phone 919-996-2495
 Fax 919-516-2685

Preliminary Development Plan Application

When submitting plans, please check appropriate review type and include the Plan Checklist document.

Preliminary Approvals		FOR OFFICE USE ONLY
<input type="checkbox"/> Site Plans for Planning Commission or City Council <input type="checkbox"/> Preliminary Administrative Site Plans <input type="checkbox"/> Group Housing * <input type="checkbox"/> Multifamily (Infill)*	<input type="checkbox"/> Subdivision* <input type="checkbox"/> Infill Subdivision* <input type="checkbox"/> Infill Recombination* <input type="checkbox"/> Cluster Subdivision <input type="checkbox"/> Expedited Subdivision Review	Transaction Number <div style="font-size: 2em; color: blue;">372564</div>
<small>* May require Planning Commission or City Council Approval</small>		

Section A

prev. 5-14-03

5-35-13

GENERAL INFORMATION

Development Name: LOT 195 SUBDIVISION LANDINGS @ NEUSE CROSSING

Proposed Use: RESIDENTIAL LOT + OPEN SPACE

Property Address(es): 3261 LANDING FALLS LANE

Wake County Property Identification Number(s) for each parcel to which these guidelines will apply:

P.I.N.	P.I.N.	P.I.N.	P.I.N.
1747.03-12-4940			

What is your project type? Apartment Banks Elderly Facilities Hospitals Hotels/Motels Industrial Building
 Mixed Residential Non-Residential Condo Office Religious Institutions Residential Condo Retail School Shopping Center
 Single Family Telecommunication Tower Townhouse Other: If other, please describe:

PRELIMINARY ADMINISTRATIVE REVIEW
 Per City Code Section 10-2132.2, summarize the reason(s) this plan can be reviewed administratively not requiring Planning Commission or City Council approval. THIS IS AN EXISTING PARCEL IN AN EXISTING SUBDIVISION BY 2004 PG 2155

PLANNING COMMISSION OR CITY COUNCIL REVIEW
 Per City Code Section 10-2132.2, summarize the reason(s) this plan requires Planning Commission or City Council Preliminary Approval.
 N/A

CLIENT (Owner or Developer)

Company		
Name (s) ISRAEL SUTHA		
Address 5882 FARINGDON PL STE 200 RAL NC 27609		
Phone	Email	Fax

CONSULTANT (Contact Person for Plans)

Company TROY A WOODCOCK PLS		
Name (s)		
Address 186 JOHN MICHAEL RD YONKESVILLE NC 27596		
Phone 919-556-7903	Email	Fax

TAWPLS@OUTHOOK.COM

DEVELOPMENT TYPE & SITE DATA TABLE (Applicable to all developments)

Has your project previously been through the pre-submittal process? If yes, provide the transaction #

Map-1747.03 .18 acres NEUSE drainage Forestville CAC R-4

Zoning Information	Building Information
Zoning District(s) <u>R-4 CLUSTER</u>	Proposed building use(s) <u>N/A</u>
If more than one district, provide the acreage of each	Existing Building(s) sq. ft. gross <u>N/A</u>
Overlay District <u>N/A</u>	Proposed Building(s) sq. ft. gross <u>N/A</u>
Total Site Acres <u>0.18</u> Inside City Limits <input type="checkbox"/> Yes <input type="checkbox"/> No	Total sq. ft. gross (existing & proposed) <u>N/A</u>
Off street parking Required <u>N/A</u> Provided	Proposed height of building(s) <u>N/A</u>
COA (Certificate of Appropriateness) case # <u>N/A</u>	FAR (floor area ratio percentage) <u>N/A</u>
BOA (Board of Adjustment) case # A- <u>N/A</u>	Building Lot Coverage percentage (site plans only) <u>N/A</u>
CUD (Conditional Use District) case # Z- <u>N/A</u>	

Stormwater Information

Existing Impervious Surface acres/square feet <u>401.8 sqft</u>	Flood Hazard Area <input type="checkbox"/> Yes <input checked="" type="checkbox"/> No
Proposed Impervious Surface <u>N/A</u> acres/square feet	If Yes, please provide Alluvial Soils Flood Study FEMA Map Panel #
Neuse River Buffer <input type="checkbox"/> Yes <input checked="" type="checkbox"/> No Wetlands <input type="checkbox"/> Yes <input checked="" type="checkbox"/> No	

CONFORMITY WITH THE COMPREHENSIVE PLAN (Applicable to all developments)

Provide a description of how your plan conforms to the guidelines of the Comprehensive Plan 2030

THIS CONFORMS BY BEING AN EXISTING PARCEL / RESIDENTIAL LOT THE DEVELOPER IS TRYING TO PROVIDE A NICE REST AREA FOR THE COMMUNITY AND STILL HAVE A VIABLE LOT FOR BLOSSOM

FOR SUBDIVISIONS, MULTIFAMILY OR GROUP HOUSING PROJECTS ONLY

1. Total # Of Townhouse Lots <input checked="" type="checkbox"/> Detached <input type="checkbox"/> Attached	11. Total number of Open Space (only) lots <u>1</u>
2. Total # Of Single Family Lots <u>1</u>	12. Total number of all lots <u>2</u>
3. Total # Of Apartment Or Condominium Units <u>0</u>	13. Is your project a cluster unit development? <input checked="" type="checkbox"/> Yes <input type="checkbox"/> No
4. Total # Of Congregate Care Or Life Care Dwelling Units <u>0</u>	If Yes, please answer the questions below: a) Total number of Townhouse Lots <u>N/A</u> b) Total number of Single Family Lots <u>N/A</u> c) Total number of Group Housing Units <u>N/A</u> d) Total number of Open Space Lots <u>N/A</u> e) Minimum Lot Size <u>N/A</u> f) Total Number of Phases <u>N/A</u> g) Perimeter Protective Yard Provided <input type="checkbox"/> Yes <input checked="" type="checkbox"/> No h) Must provide open space quotient per City Code 10-3071 (5) <u>N/A</u>
5. Total # Of Mobile Home Lots <u>0</u>	
6. Total Number of Hotel Units <u>0</u>	
7. Overall Total # Of Dwelling Units (1-6 Above) <u>1</u>	
8. Bedroom Units 1br 2br 3br 4br or more <u>N/A</u>	
9. Overall Unit(s)/Acre Densities Per Zoning District(s) <u>N/A</u>	
10. If your project is an infill subdivision, provide the infill calculations per City Code 10-3032 on the front cover of your drawing sets	

SIGNATURE BLOCK (Applicable to all developments)

In filing this plan as the property owner(s), I/we do hereby agree and firmly bind ourselves, my/our heirs, executors, administrators, successors and assigns jointly and severally to construct all improvements and make all dedications as shown on this proposed subdivision plan as approved by the City.

I hereby designate Troy A. Woodcock to serve as my agent regarding this application, to receive and respond to administrative comments, to resubmit plans on my behalf and to represent me in any public meeting regarding this application.

I/we have read, acknowledge and affirm that this project is conforming to all application requirements applicable with the proposed development use.

Signed Israel Simcha August 9, '13 Date

Signed _____ Date _____

Section B

	TO BE COMPLETED BY APPLICANT		TO BE COMPLETED BY CITY STAFF		
	YES	N/A	YES	NO	N/A
General Requirements					
1. Filing Fee for Plan Review – Payments may be made by cash, Visa, Master Card or check made payable to: City of Raleigh (No fee for Infill recombination)	<input checked="" type="checkbox"/>		<input checked="" type="checkbox"/>		
2. <u>Preliminary Development Plan Application</u> completed and signed by the property owner	<input checked="" type="checkbox"/>		<input checked="" type="checkbox"/>		
3. Client must complete and print page 1 and 2 of the <u>Preliminary Development Plan Application</u> to the plan cover sheet (not applicable for infill recombination)	<input checked="" type="checkbox"/>	<input type="checkbox"/>	<input checked="" type="checkbox"/>		
4. I have referenced the <u>Preliminary Development Plan Checklist</u> and by using this as a guide, it will ensure that I receive a complete and thorough first review by the City of Raleigh	<input checked="" type="checkbox"/>				
5. Provide the following plan sheets:	<input type="checkbox"/>		<input checked="" type="checkbox"/>		
a) Cover sheet: includes general notes, owner's name, contact's name, telephone number, mailing address and email address	<input checked="" type="checkbox"/>		<input checked="" type="checkbox"/>		
b) Existing Conditions Sheet	<input checked="" type="checkbox"/>	<input type="checkbox"/>	<input checked="" type="checkbox"/>		
c) Proposed Site, Subdivision Plan, or Recombination Plan	<input checked="" type="checkbox"/>		<input checked="" type="checkbox"/>		
d) Proposed Grading and Stormwater Plan	<input type="checkbox"/>	<input checked="" type="checkbox"/>			<input checked="" type="checkbox"/>
e) Proposed Utility Plan, including Fire	<input type="checkbox"/>	<input checked="" type="checkbox"/>			<input checked="" type="checkbox"/>
f) Proposed Tree Conservation Plan	<input type="checkbox"/>	<input checked="" type="checkbox"/>			<input checked="" type="checkbox"/>
g) Proposed Landscaping Plan (Landscape Plan not required for commercial subdivisions)	<input type="checkbox"/>	<input checked="" type="checkbox"/>			<input checked="" type="checkbox"/>
h) Building elevations that show maximum height from natural and finished grade, buildings to be removed	<input type="checkbox"/>	<input checked="" type="checkbox"/>			<input checked="" type="checkbox"/>
6. Ten (10) sets of proposed plans to engineering scale (1" = 20', 1" =100', etc.), and date of preparation. For re-submittals only – include all revision dates	<input checked="" type="checkbox"/>		<input checked="" type="checkbox"/>		
7. Plan size 18"x24" or 24"x36"	<input checked="" type="checkbox"/>		<input checked="" type="checkbox"/>		
8. A vicinity map no smaller/less than 1"=500' and no larger than 1"=1000' to the inch, showing the position of the subdivision with its relation to surrounding streets and properties, and oriented in the same direction as the preliminary plan	<input checked="" type="checkbox"/>		<input checked="" type="checkbox"/>		
9. Include sheet index and legend defining all symbols with true north arrow, with north being at the top of the map	<input checked="" type="checkbox"/>		<input checked="" type="checkbox"/>		
10. Digital copy of only the plan and elevations. Label the CD with the plan name, case file number, and indicate how many times the plan has been resubmitted for review	<input checked="" type="checkbox"/>		<input checked="" type="checkbox"/>		
11. Wake County School Form, if dwelling units are proposed	<input type="checkbox"/>	<input checked="" type="checkbox"/>			<input checked="" type="checkbox"/>
12. Preliminary stormwater quantity and quality summary and calculations package	<input type="checkbox"/>	<input checked="" type="checkbox"/>			<input checked="" type="checkbox"/>
13. For secondary tree conservation areas, include two (2) copies of the tree cover report completed by a certified arborist, North Carolina licensed landscape architect, or North Carolina registered forester	<input type="checkbox"/>	<input checked="" type="checkbox"/>			<input checked="" type="checkbox"/>

