



CALLAHAN SUBDIVISION S-38-2014

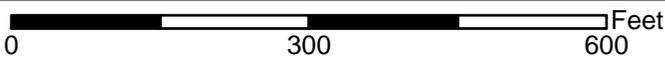

Zoning: **R-4**
CAC: **North**
Drainage Basin: **Perry Creek**
Acreage: **0.99**
Number of Lots: **2**

Planner: **Stan Wingo**
Phone: **(919) 996-2642**
Applicant: **Chance &
Associates**
Phone: **(919) 779-7245**

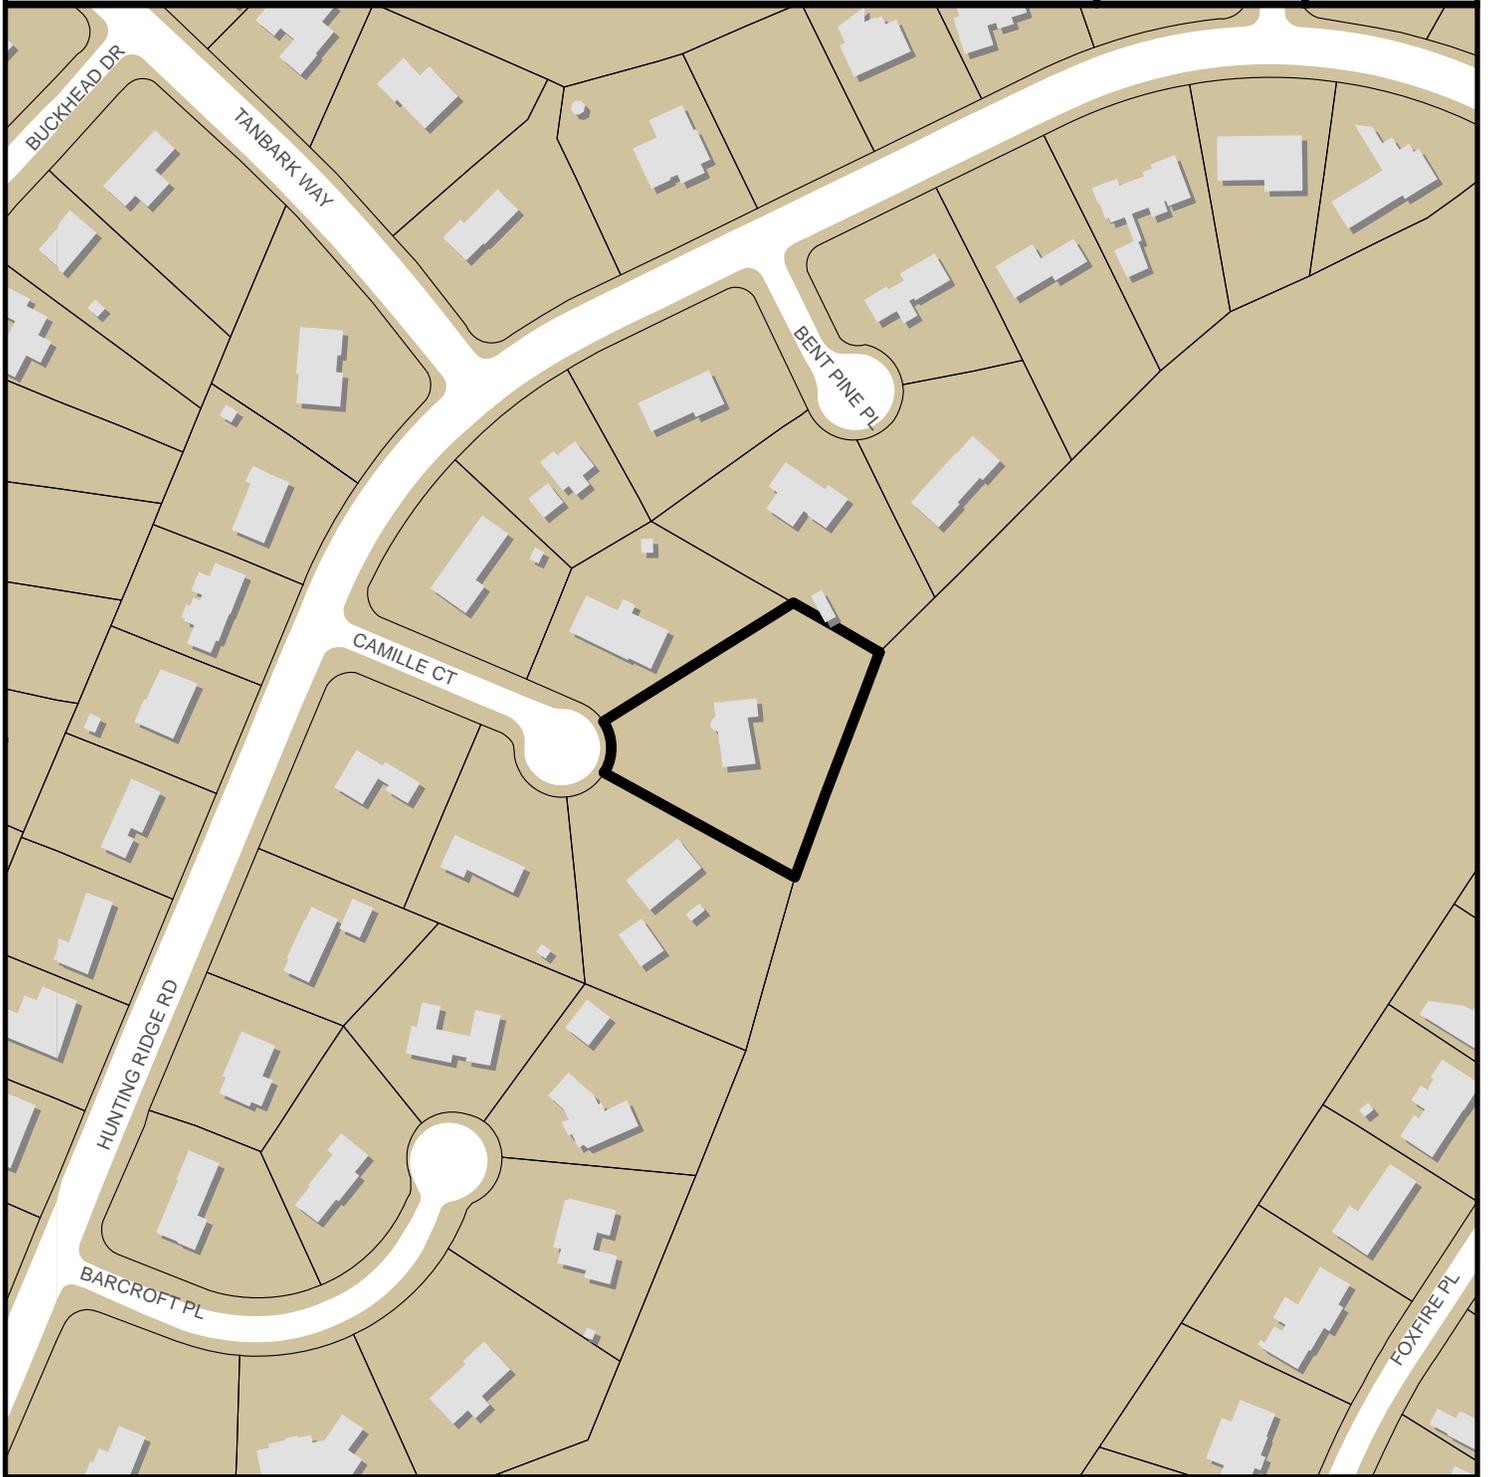



Planning & Development

Development Services
 Customer Service Center
 One Exchange Plaza
 1 Exchange Plaza, Suite 400
 Raleigh, North Carolina 27601
 Phone 919-996-2495
 Fax 919-516-2685

5-38-14

Preliminary Development Plan Application

When submitting plans, please check appropriate review type and include the Plan Checklist document.

Preliminary Approvals		FOR OFFICE USE ONLY	
<input type="checkbox"/> Site Plans for Planning Commission <input type="checkbox"/> Preliminary Administrative Site Plans <input type="checkbox"/> Group Housing ** <input type="checkbox"/> Multifamily (Infill)**	<input type="checkbox"/> Subdivision* <input type="checkbox"/> Cluster Subdivision** <input type="checkbox"/> Infill Subdivision** <input type="checkbox"/> Expedited Subdivision Review <input checked="" type="checkbox"/> Conventional Subdivision <input type="checkbox"/> Compact Development <input type="checkbox"/> Conservation Subdivision	Transaction Number <i>408348</i> Assigned Project Coordinator <i>shankle</i> Assigned Team Leader <i>Wingo</i>	
* May require Planning Commission or City Council Approval ** Legacy Districts Only			
Has your project previously been through the Due Diligence process? If yes, provide the transaction #			
GENERAL INFORMATION			
Development Name Callahan Subdivision			
Proposed Use Single Family Residential			
Property Address(es) 1309 Camille Court, Raleigh, NC 27615			
Wake County Property Identification Number(s) for each parcel to which these guidelines will apply:			
P.I.N. Recorded Deed 1717351490	P.I.N. Recorded Deed	P.I.N. Recorded Deed	P.I.N. Recorded Deed
What is your project type? <input type="checkbox"/> Apartment <input type="checkbox"/> Banks <input type="checkbox"/> Elderly Facilities <input type="checkbox"/> Hospitals <input type="checkbox"/> Hotels/Motels <input type="checkbox"/> Industrial Building <input type="checkbox"/> Mixed Residential <input type="checkbox"/> Non-Residential Condo <input type="checkbox"/> Office <input type="checkbox"/> Religious Institutions <input type="checkbox"/> Residential Condo <input type="checkbox"/> Retail <input type="checkbox"/> School <input type="checkbox"/> Shopping Center <input checked="" type="checkbox"/> Single Family <input type="checkbox"/> Telecommunication Tower <input type="checkbox"/> Townhouse <input type="checkbox"/> Other: If other, please describe:			
PRELIMINARY ADMINISTRATIVE REVIEW	Per City Code Section 10-2132.2, summarize the reason(s) this plan can be reviewed administratively <u>not</u> requiring Planning Commission or City Council approval. Plan is compliant with UDO requirements		
PLANNING COMMISSION	Per City Code Section 10-2132.2, summarize the reason(s) this plan requires Planning Commission or City Council Preliminary Approval. N/A		
CLIENT (Owner or Developer)	Company		Name (s) Matthew Callahan
	Address 1309 Camille Ct., Raleigh, NC 27615		
	Phone 919-442-9481	Email matt@callahancd.com	Fax
CONSULTANT (Contact Person for Plans)	Company Chance & Associated		Name (s) Stoney Chance
	Address 500 Benson Road, Ste. 207, Garner, NC 27529		
	Phone 919-779-7245	Email cstoney@bellsouth.net	Fax 919-779-3889

DEVELOPMENT TYPE & SITE DATA TABLE (Applicable to all developments)

Zoning Information		Building Information	
Zoning District(s) R-4		Proposed building use(s) N/A	
If more than one district, provide the acreage of each N/A		Existing Building(s) sq. ft. gross N/A	
Overlay District N/A		Proposed Building(s) sq. ft. gross N/A	
Total Site Acres 0.98 Inside City Limits X Yes <input type="checkbox"/> No		Total sq. ft. gross (existing & proposed) N/A	
Off street parking Required N/A Provided		Proposed height of building(s) N/A	
COA (Certificate of Appropriateness) case # N/A		FAR (floor area ratio percentage) N/A	
BOA (Board of Adjustment) case # A-N/A		Building Lot Coverage percentage N/A (site plans only)	
CUD (Conditional Use District) case # Z-N/A			
Stormwater Information			
Existing Impervious Surface 0.115/5,045 acres/square feet		Flood Hazard Area <input type="checkbox"/> Yes X No	
Proposed Impervious Surface N/A acres/square feet		If Yes, please provide	
Neuse River Buffer <input type="checkbox"/> Yes X No Wetlands <input type="checkbox"/> Yes X No		Alluvial Soils Flood Study FEMA Map Panel #	
CONFORMITY WITH THE COMPREHENSIVE PLAN (Applicable to all developments)			
Provide a description of how your plan conforms to the guidelines of the Comprehensive Plan 2030. It is a low density residential development.			

FOR SUBDIVISION, APARTMENT, TOWNHOUSE, CONDOMINIUM PROJECTS ONLY

1. Total # Of Townhouse Lots N/A Detached Attached	11. Total number of all lots 2
2. Total # Of Single Family Lots 2	12. Is your project a cluster unit development? <input type="checkbox"/> Yes X No
3. Total # Of Apartment Or Condominium Units N/A	If Yes, please answer the questions below:
4. Total # Of Congregate Care Or Life Care Dwelling Units N/A	a) Total number of Townhouse Lots
5. Total # Of Mobile Home Lots N/A	b) Total number of Single Family Lots
6. Total Number of Hotel Units N/A	c) Total number of Group Housing Units
7. Overall Total # Of Dwelling Units (1-6 Above) 2	d) Total number of Open Space Lots
8. Bedroom Units 1br 2br 3br 4br or more N/A	e) Minimum Lot Size
9. Overall Unit(s)/Acre Densities Per Zoning District(s) 2.04	f) Total Number of Phases
10. Total number of Open Space (only) lots N/A	g) Perimeter Protective Yard Provided <input type="checkbox"/> Yes <input type="checkbox"/> No
	h) Must provide open space quotient per City Code 10-3071 (5)

SIGNATURE BLOCK (Applicable to all developments)

In filing this plan as the property owner(s), I/we do hereby agree and firmly bind ourselves, my/our heirs, executors, administrators, successors and assigns jointly and severally to construct all improvements and make all dedications as shown on this proposed subdivision plan as approved by the City.



I hereby designate Stoney Chance _____ to serve as my agent regarding this application, to receive and respond to administrative comments, to resubmit plans on my behalf and to represent me in any public meeting regarding this application.

I/we have read, acknowledge and affirm that this project is conforming to all application requirements applicable with the proposed development use.

Signed Matthew Callahan _____ Date Sept. 4, 2014


Signed Barbara Callahan *Barbara Callahan* _____ Date Sept. 4, 2014

	TO BE COMPLETED BY APPLICANT		TO BE COMPLETED BY CITY STAFF		
	YES	N/A	YES	NO	N/A
General Requirements					
1. Filing Fee for Plan Review – Payments may be made by cash, Visa, Master Card or check made payable to: City of Raleigh (No fee for Infill recombination)	X		✓		
2. Preliminary Development Plan Application completed and signed by the property owner	X		✓		
3. Client must complete and print page 1 and 2 of the Preliminary Development Plan Application to the plan cover sheet (not applicable for infill recombination)	X	<input type="checkbox"/>	✓		
4. I have referenced the Preliminary Development Plan Checklist and by using this as a guide, it will ensure that I receive a complete and thorough first review by the City of Raleigh	X		✓		
5. Provide the following plan sheets:	X				
a) Cover sheet: includes general notes, owner's name, contact's name, telephone number, mailing address and email address	X		✓		
b) Existing Conditions Sheet	X	<input type="checkbox"/>	✓		
c) Proposed Site or Subdivision Plan	X		✓		
d) Proposed Grading and Stormwater Plan	<input type="checkbox"/>	X			✓
e) Proposed Utility Plan, including Fire	X	<input type="checkbox"/>	✓		
f) Proposed Tree Conservation Plan	<input type="checkbox"/>	X			✓
g) Proposed Landscaping Plan (Landscape Plan not required for commercial subdivisions)	X	<input type="checkbox"/>	✓		
h) Building elevations that show maximum height from natural and finished grade, buildings to be removed	<input type="checkbox"/>	X			✓
i) Transportation Plan	<input type="checkbox"/>	X			✓
6. Ten (10) sets of proposed plans to engineering scale (1" = 20', 1" =100', etc.), and date of preparation. <u>For re-submittals only – include all revision dates</u>	X		✓		
7. Plan size 18"x24" or 24"x36"	X		✓		
8. A vicinity map no smaller/less than 1"=500' and no larger than 1"=1000' to the inch, showing the position of the subdivision with its relation to surrounding streets and properties, and oriented in the same direction as the preliminary plan	X		✓		
9. Include sheet index and legend defining all symbols with true north arrow, with north being at the top of the map	X		✓		
10. Digital copy of only the plan and elevations. Label the CD with the plan name, case file number, and indicate how many times the plan has been resubmitted for review	X		✓		
11. Wake County School Form, if dwelling units are proposed	X	<input type="checkbox"/>	✓		
12. Preliminary stormwater quantity and quality summary and calculations package	<input type="checkbox"/>	X			✓
13. For secondary tree conservation areas, include two (2) copies of the tree cover report completed by a certified arborist, North Carolina licensed landscape architect, or North Carolina registered forester	<input type="checkbox"/>	X			✓

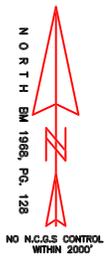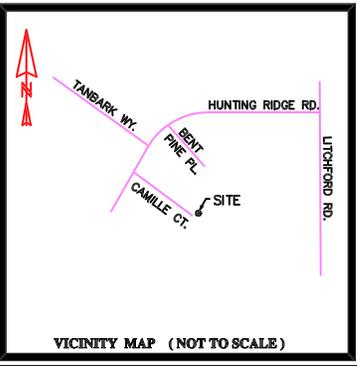

CURVE DATA					
NUMBER	RADIUS	ARC DIST.	CHORD BEARING	DIST.	DELTA
C-2	50.00	26.68	N 18°33'10" E	26.36	30°34'09"
C-3	50.00	26.68	N 12°00'58" W	26.36	30°34'09"

- LEGEND**
- LINES SURVEYED
 - - - LINES NOT SURVEYED
 - E.I.P. --- EXISTING IRON PIPE
 - I.P.S. --- IRON PIPE SET
 - C.M.S. --- CONCRETE MONUMENT SET
 - E.C.M. --- EXISTING CONCRETE MONUMENT
 - P.K.S. --- P.K. NAIL SET
 - E.P.K. --- EXISTING P.K. NAIL
 - R/W --- RIGHT OF WAY
 - D.B. --- DEED BOOK
 - P.P. --- POWER POLE
 - O.H.W. --- OVER HEAD WIRE
 - R.R.S. --- RAILROAD SPIKE (1234)
 - ADDRESSES

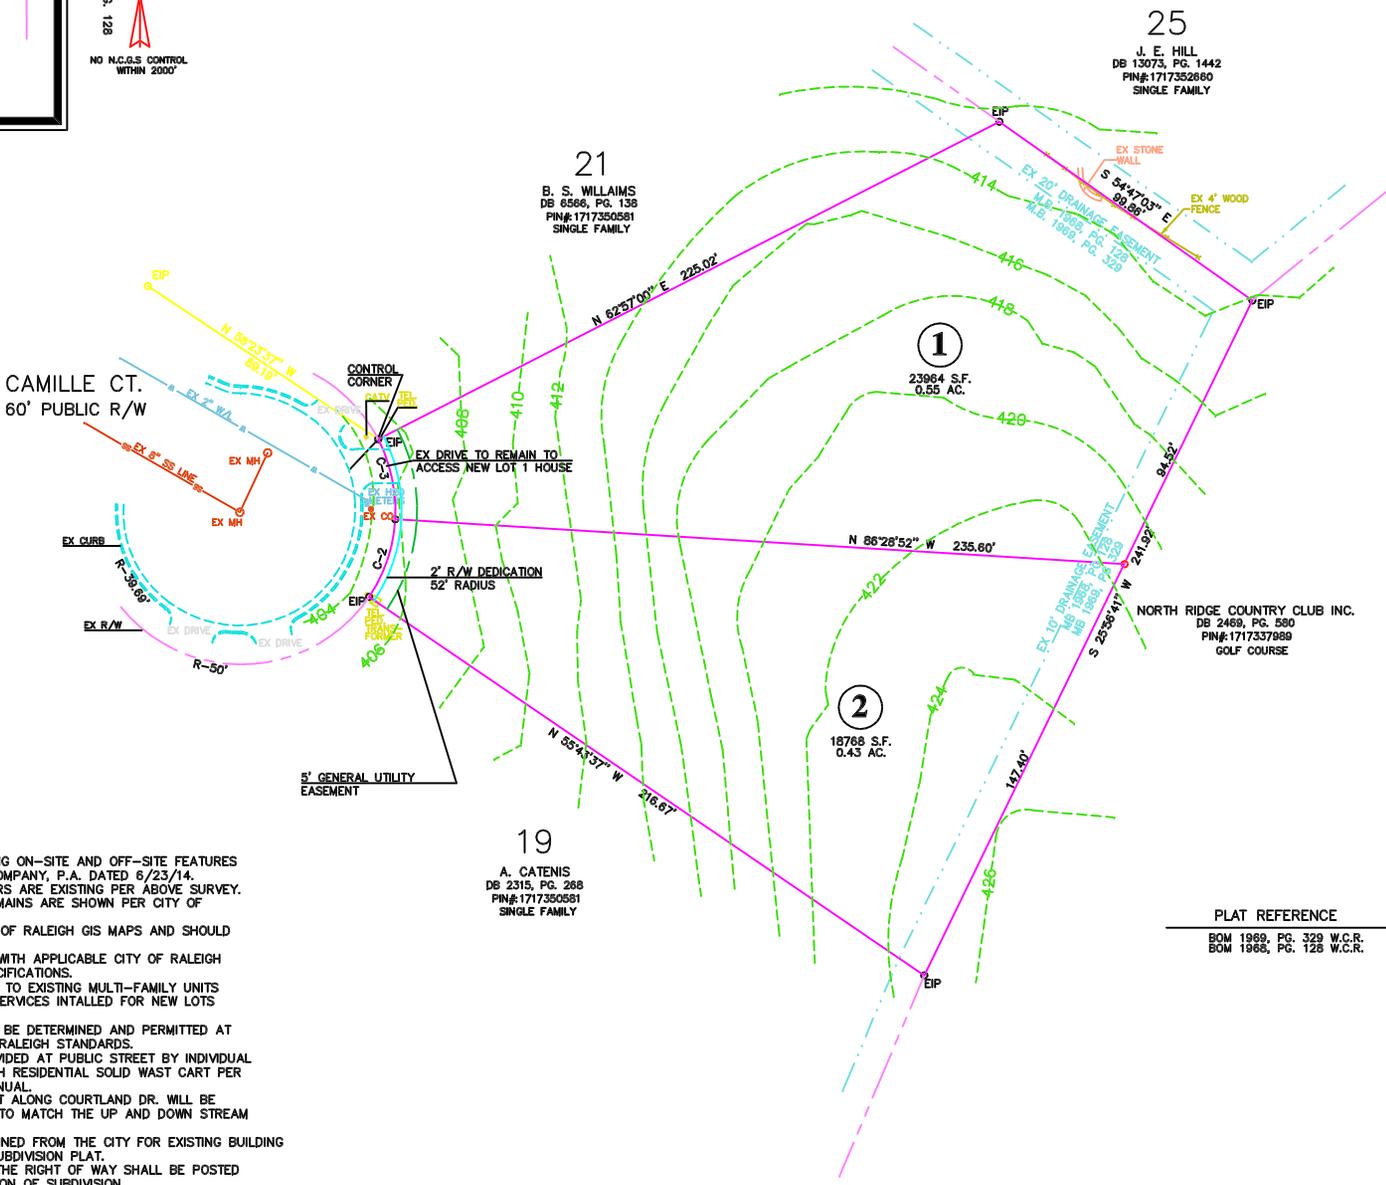

- NOTES:**
- BOUNDARY SURVEY AND ALL EXISTING ON-SITE AND OFF-SITE FEATURES PROVIDED BY B.L. SCOTT SURVEY COMPANY, P.A. DATED 6/23/14.
 - STREETS, SANITARY & STORM SEWERS ARE EXISTING PER ABOVE SURVEY.
 - THE LOCATION OF EXISTING WATER MAINS ARE SHOWN PER CITY OF RALEIGH UTILITIES MAPS.
 - CONTOURS WERE TAKEN FROM CITY OF RALEIGH GIS MAPS AND SHOULD BE VERIFIED BY SURVEYOR.
 - ALL CONSTRUCTION SHALL COMPLY WITH APPLICABLE CITY OF RALEIGH DEVELOPMENT STANDARDS AND SPECIFICATIONS.
 - EXISTING WATER & SEWER SERVICES TO EXISTING MULTI-FAMILY UNITS WILL BE REMOVED AND INDIVIDUAL SERVICES INSTALLED FOR NEW LOTS PER CITY OF RALEIGH STANDARDS.
 - ALL NEW DRIVEWAY LOCATIONS WILL BE DETERMINED AND PERMITTED AT SITE PLAN SUBMITTAL PER CITY OF RALEIGH STANDARDS.
 - SOLID WASTE SERVICE WILL BE PROVIDED AT PUBLIC STREET BY INDIVIDUAL 98-GAL. STANDARD CITY OF RALEIGH RESIDENTIAL SOLID WASTE CART PER CITY OF RALEIGH WASTE DESIGN MANUAL.
 - EXISTING DRIVEWAYS WITHIN PROJECT ALONG COURTLAND DR. WILL BE CLOSED AND REPLACED WITH CURB TO MATCH THE UP AND DOWN STREAM PER CITY OF RALEIGH STANDARDS.
 - DEMOLITION PERMITS WILL BE OBTAINED FROM THE CITY FOR EXISTING BUILDING PRIOR TO RECORDATION OF FINAL SUBDIVISION PLAT.
 - A SURETY COVERING ALL WORK IN THE RIGHT OF WAY SHALL BE POSTED WITH THE CITY PRIOR TO RECORDATION OF SUBDIVISION.

STORMWATER EXEMPTION:
PER SEC. 9.2.2, A. 1, THIS PROJECT IS EXEMPT FROM CITY OF RALEIGH STORMWATER REQUIREMENTS.



PLAT REFERENCE
BOM 1989, PG. 329 W.C.R.
BOM 1988, PG. 128 W.C.R.

DATE:	JULY 30, 2014
SCALE:	1" = 30'
DRAWN BY:	SC
CHECKED BY:	SC
FILE NAME:	Callahan Subdiv

BY	DATE	REVISIONS

PRELIMINARY SUBDIVISION PLAN
FOR
CALLAHAN SUBDIVISION
RALEIGH WAKE COUNTY NORTH CAROLINA

SHEET: **3** OF: **5**

CHANCE & ASSOCIATES
Land Planning Services
500 Benson Road, Suite 207, Garner, North Carolina 27529
Phone: (919) 779-7245 Fax: (919) 779-3889

FILE: S-00-14
TRANS #: 000000

NOT RELEASED FOR CONSTRUCTION