


MEDWAY DRIVE SUBDIVISION S-48-2015

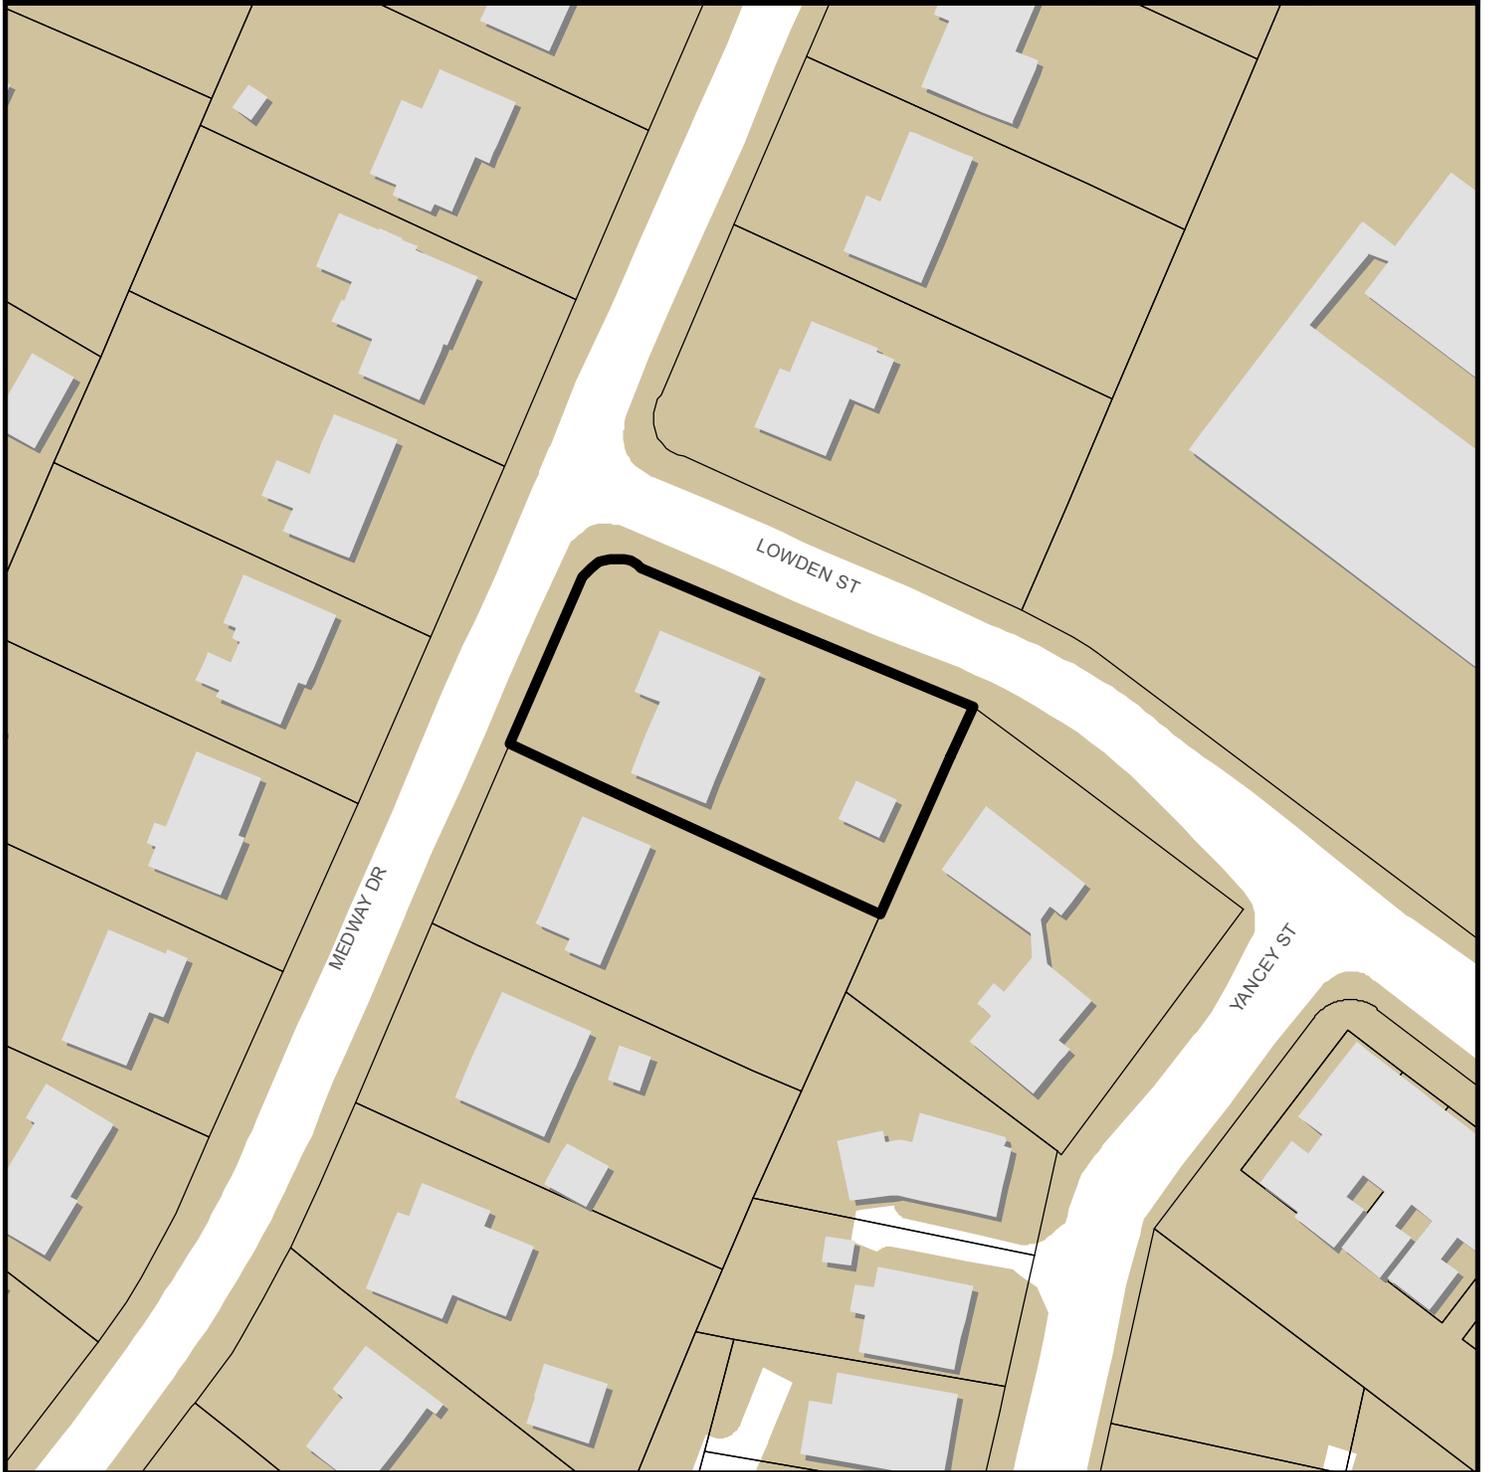

0 120 240 Feet

Zoning: **R-10**
CAC: **Five Points**
Drainage Basin: **Crabtree**
Acreage: **0.41**
Number of Lots: **3**

Planner: **Michael Walters**
Phone: **(919) 996-2636**

Applicant: **JR Huntley Homes**





Planning & Development

Development Services
 Customer Service Center
 One Exchange Plaza
 1 Exchange Plaza, Suite 400
 Raleigh, North Carolina 27601
 Phone 919-996-2495
 Fax 919-516-2685

Preliminary Development Plan Application

S-48-2015

When submitting plans, please check appropriate review type and include the Plan Checklist document.

Preliminary Approvals		FOR OFFICE USE ONLY
<input type="checkbox"/> Site Plans for Planning Commission <input type="checkbox"/> Preliminary Administrative Site Plans <input type="checkbox"/> Group Housing ** <input type="checkbox"/> Multifamily (Infill)**	<input type="checkbox"/> Subdivision* <input type="checkbox"/> Cluster Subdivision** <input type="checkbox"/> Infill Subdivision** <input type="checkbox"/> Expedited Subdivision Review <input checked="" type="checkbox"/> Conventional Subdivision <input type="checkbox"/> Compact Development <input type="checkbox"/> Conservation Subdivision	Transaction Number <p style="font-size: 24px; text-align: center;">443978</p> Assigned Project Coordinator Assigned Team Leader
* May require Planning Commission or City Council Approval ** Legacy Districts Only		

Has your project previously been through the Due Diligence process? If yes, provide the transaction #

GENERAL INFORMATION

Development Name Medway Drive Subdivision

Proposed Use Single Family

Property Address(es) 2462 Medway Drive, Raleigh, NC 27608

Wake County Property Identification Number(s) for each parcel to which these guidelines will apply:

P.I.N. Recorded Deed	P.I.N. Recorded Deed	P.I.N. Recorded Deed	P.I.N. Recorded Deed
1705812640			

What is your project type? Apartment Banks Elderly Facilities Hospitals Hotels/Motels Industrial Building
 Mixed Residential Non-Residential Condo Office Religious Institutions Residential Condo Retail School Shopping Center
 Single Family Telecommunication Tower Townhouse Other: If other, please describe:

PRELIMINARY ADMINISTRATIVE REVIEW
 Per City Code Section 10-2132.2, summarize the reason(s) this plan can be reviewed administratively not requiring Planning Commission or City Council approval. Plan is in compliance with UDO Standards.

PLANNING COMMISSION
 Per City Code Section 10-2132.2, summarize the reason(s) this plan requires Planning Commission or City Council Preliminary Approval. N/A

CLIENT (Owner or Developer)	Company J.R. Huntley Homes LLC	Name (s) Justin R. Huntley	
	Address 514 Daniels St., Box 311, Raleigh, NC 27605		
	Phone 919-630-5577	Email justin.huntley@gmail.com	Fax

CONSULTANT (Contact Person for Plans)	Company Chance & Associates	Name (s) Stoney Chance	
	Address 500 Benson Road, Suite 207, Garner, NC 27529		
	Phone 919-779-7245	Email cstoney@bellsouth.net	Fax 919-779-3889

CAC: FIVE POINTS
 3 lots
 R-10

CRABTREE BASIN
 .41 AC

DEVELOPMENT TYPE & SITE DATA TABLE (Applicable to all developments)

Zoning Information	Building Information
Zoning District(s) R-10	Proposed building use(s) N/A
If more than one district, provide the acreage of each N/A	Existing Building(s) sq. ft. gross N/A
Overlay District N/A	Proposed Building(s) sq. ft. gross N/A
Total Site Acres 0.41 Inside City Limits X Yes <input type="checkbox"/> No	Total sq. ft. gross (existing & proposed) N/A
Off street parking Required N/A Provided	Proposed height of building(s) N/A
COA (Certificate of Appropriateness) case # N/A	FAR (floor area ratio percentage) N/A
BOA (Board of Adjustment) case # A-N/A	Building Lot Coverage percentage N/A (site plans only)
CUD (Conditional Use District) case # Z-N/A	

Stormwater Information

Existing Impervious Surface 0.075/3,305.3acres/square feet	Flood Hazard Area <input type="checkbox"/> Yes X No
Proposed Impervious Surface N/A acres/square feet	If Yes, please provide
Neuse River Buffer <input type="checkbox"/> Yes X No Wetlands <input type="checkbox"/> Yes X No	Alluvial Soils Flood Study FEMA Map Panel #

CONFORMITY WITH THE COMPREHENSIVE PLAN (Applicable to all developments)

Provide a description of how your plan conforms to the guidelines of the Comprehensive Plan 2030. This is a low density development.

FOR SUBDIVISION, APARTMENT, TOWNHOUSE, CONDOMINIUM PROJECTS ONLY


1. Total # Of Townhouse Lots N/A Detached Attached	11. Total number of all lots 3
2. Total # Of Single Family Lots 3	12. Is your project a cluster unit development? <input type="checkbox"/> Yes X No
3. Total # Of Apartment Or Condominium Units N/A	If Yes, please answer the questions below:
4. Total # Of Congregate Care Or Life Care Dwelling Units N/A	a) Total number of Townhouse Lots
5. Total # Of Mobile Home Lots N/A	b) Total number of Single Family Lots
6. Total Number of Hotel Units N/A	c) Total number of Group Housing Units
7. Overall Total # Of Dwelling Units (1-6 Above) 3	d) Total number of Open Space Lots
8. Bedroom Units 1br 2br 3br 4br or more	e) Minimum Lot Size
9. Overall Unit(s)/Acre Densities Per Zoning District(s) 4.1	f) Total Number of Phases
10. Total number of Open Space (only) lots N/A	g) Perimeter Protective Yard Provided <input type="checkbox"/> Yes <input type="checkbox"/> No
	h) Must provide open space quotient per City Code 10-3071 (5)

SIGNATURE BLOCK (Applicable to all developments)

In filing this plan as the property owner(s), I/we do hereby agree and firmly bind ourselves, my/our heirs, executors, administrators, successors and assigns jointly and severally to construct all improvements and make all dedications as shown on this proposed subdivision plan as approved by the City.


I hereby designate Stoney Chance to serve as my agent regarding this application, to receive and respond to administrative comments, to resubmit plans on my behalf and to represent me in any public meeting regarding this application.

I/we have read, acknowledge and affirm that this project is conforming to all application requirements applicable with the proposed development use.

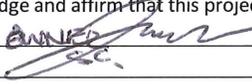Signed Justin R. Huntley  Date **Aug. 20, 2015**

Signed _____ Date _____

TO BE COMPLETED BY APPLICANT			TO BE COMPLETED BY CITY STAFF		
	YES	N/A	YES	NO	N/A
General Requirements					
1. Filing Fee for Plan Review – Payments may be made by cash, Visa, Master Card or check made payable to: City of Raleigh (No fee for Infill recombination)	X				
2. Preliminary Development Plan Application completed and signed by the property owner	X				
3. Client must complete and print page 1 and 2 of the Preliminary Development Plan Application to the plan cover sheet (not applicable for infill recombination)	X	<input type="checkbox"/>			
4. I have referenced the Preliminary Development Plan Checklist and by using this as a guide, it will ensure that I receive a complete and thorough first review by the City of Raleigh	X				
5. Provide the following plan sheets:	X				
a) Cover sheet: includes general notes, owner's name, contact's name, telephone number, mailing address and email address	X				
b) Existing Conditions Sheet	X	<input type="checkbox"/>			
c) Proposed Site or Subdivision Plan	X				
d) Proposed Grading and Stormwater Plan	<input type="checkbox"/>	X			
e) Proposed Utility Plan, including Fire	X	<input type="checkbox"/>			
f) Proposed Tree Conservation Plan	<input type="checkbox"/>	X			
g) Proposed Landscaping Plan (Landscape Plan not required for commercial subdivisions)	X	<input type="checkbox"/>			
h) Building elevations that show maximum height from natural and finished grade, buildings to be removed	<input type="checkbox"/>	X			
i) Transportation Plan	<input type="checkbox"/>	X			
6. Ten (10) sets of proposed plans to engineering scale (1" = 20', 1" =100', etc.), and date of preparation. <u>For re-submittals only – include all revision dates</u>	X				
7. Plan size 18"x24" or 24"x36"	X				
8. A vicinity map no smaller/less than 1"=500' and no larger than 1"=1000' to the inch, showing the position of the subdivision with its relation to surrounding streets and properties, and oriented in the same direction as the preliminary plan	X				
9. Include sheet index and legend defining all symbols with true north arrow, with north being at the top of the map	X				
10. Digital copy of only the plan and elevations. Label the CD with the plan name, case file number, and indicate how many times the plan has been resubmitted for review	X				
11. Wake County School Form, if dwelling units are proposed	X	<input type="checkbox"/>			
12. Preliminary stormwater quantity and quality summary and calculations package	<input type="checkbox"/>	X			
13. For secondary tree conservation areas, include two (2) copies of the tree cover report completed by a certified arborist, North Carolina licensed landscape architect, or North Carolina registered forester	<input type="checkbox"/>	X			

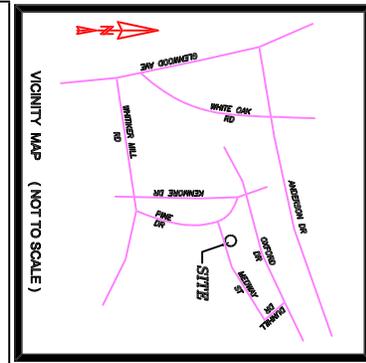

DB 15858, PG 194




CURVE TABLE			
CURVE	LENGTH	RAIUS	DELTA
C1	31.42'	20.00'	90°00'00"

TOTAL PROJECT AREA: 0.41 AC.

- WL - Water Line
- SS - Sanitary Sewer
- O/HU - Overhead Utility
- O/S - Overhead Service
- CL - Chain Link Fence
- W/F - Wooded Area
- W/F - Wooded Area
- - Existing Iron Pipe
- - Iron Pipe Set (Unless Otherwise Designated)
- - Property Corner
- - Fire Hydrant
- - Fire Hydrant
- - Utility Pole
- - Telephone Box
- - Power Box
- - Pop Sewer Clean Out
- - Sewer Clean Out
- - Prop Water Meter
- - Water Meter
- - Water Valve
- - Sewer Manhole
- - Proposed Tree
- EP - Existing Iron Pipe
- MP - Iron Pipe Set
- PP - Power Pole
- N/F - New or Formerly

- NOTES:
1. PRIMARY SURVEY AND ALL EXISTING ON-SITE AND OFF-SITE FEATURES PROVIDED BY TURNING POINT SURVEY COMPANY, PLLC DATED 7/28/15.
 2. STREETS, SANITARY & STORM SEWERS ARE EXISTING PER ABOVE SURVEY.
 3. THE LOCATION OF EXISTING WATER MAINS ARE SHOWN PER ABOVE SURVEY.
 4. SURVEY MAP TAKEN FROM CITY OF RALEIGH GIS MAPS AND SHOULD BE VERIFIED BY SURVEYOR.
 5. ALL CONSTRUCTION SHALL COMPLY WITH APPLICABLE CITY OF RALEIGH DEVELOPMENT STANDARDS AND SPECIFICATIONS.
 6. ALL NEW DRIVEWAY LOCATIONS WILL BE DETERMINED AND PERMITTED AT THE TIME OF SUBMITTAL PER CITY OF RALEIGH STANDARDS.
 7. SLOPE SHALL BE 2% MINIMUM FOR ALL DRIVEWAYS AND PUBLIC STREET BY INDIVIDUAL CITY OF RALEIGH WASTE DESIGN MANUAL.
 8. EXISTING DRIVEWAY CUT IN MEDWAY STREET WILL BE USED FOR ACCESS FOR NEW LOT 1.
 9. REMEDIATION PERMITS WILL BE OBTAINED FROM CITY FOR EXISTING DRIVEWAY CUT IN MEDWAY STREET.
 10. A SURVEY COVERING ALL WORK IN THE RIGHT OF WAY SHALL BE POSTED WITH THE CITY PRIOR TO RECREATION OF SUBDIVISION.
- STORMWATER EXEMPTION:
PER SEC. 922. A. 1, THIS PROJECT IS EXEMPT FROM CITY OF RALEIGH STORMWATER REQUIREMENTS.

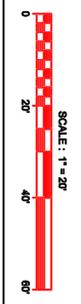

FILE: S-00-15
TRANS.#: 000000

NOTE:
IF EXISTING DRIVE IN FRONT OF PROPOSED LOT 2 IS NOT USED, IT WILL BE CLOSED AND CURB REPLACED PER CITY OF RALEIGH STANDARDS.

CHANCE & ASSOCIATES
Land Planning Services
500 Benson Road, Suite 207, Garner, North Carolina 27529
Phone: (919) 779-7245 Fax: (919) 779-3889

SHEET: **3**
OF: **5**

TITLE: **PRELIMINARY SUBDIVISION PLAN
MEDWAY DRIVE SUBDIVISION
FOR
J. R. HUNTLEY HOMES, LLC**
RALEIGH TOWNSHIP - WAKE COUNTY - NORTH CAROLINA

DATE	REVISIONS	BY

DATE: JULY 28, 2015
SCALE: 1" = 20'
DRAWN BY: SC
CHECKED BY: SC
FILE NAME: Medway Dr. Sub.dwg