

055-16-CA


# Administrative Review of Conditions




## MOORE SQUARE PARK PAVILION ROOF EQUIPMENT FOR RHDC REVIEW

AUGUST 1, 2016

ROOFTOP EQUIPMENT ON ROOF ARE  
LOCATED IN THE CENTER OF ROOF,  
TO REDUCE VISIBILITY.

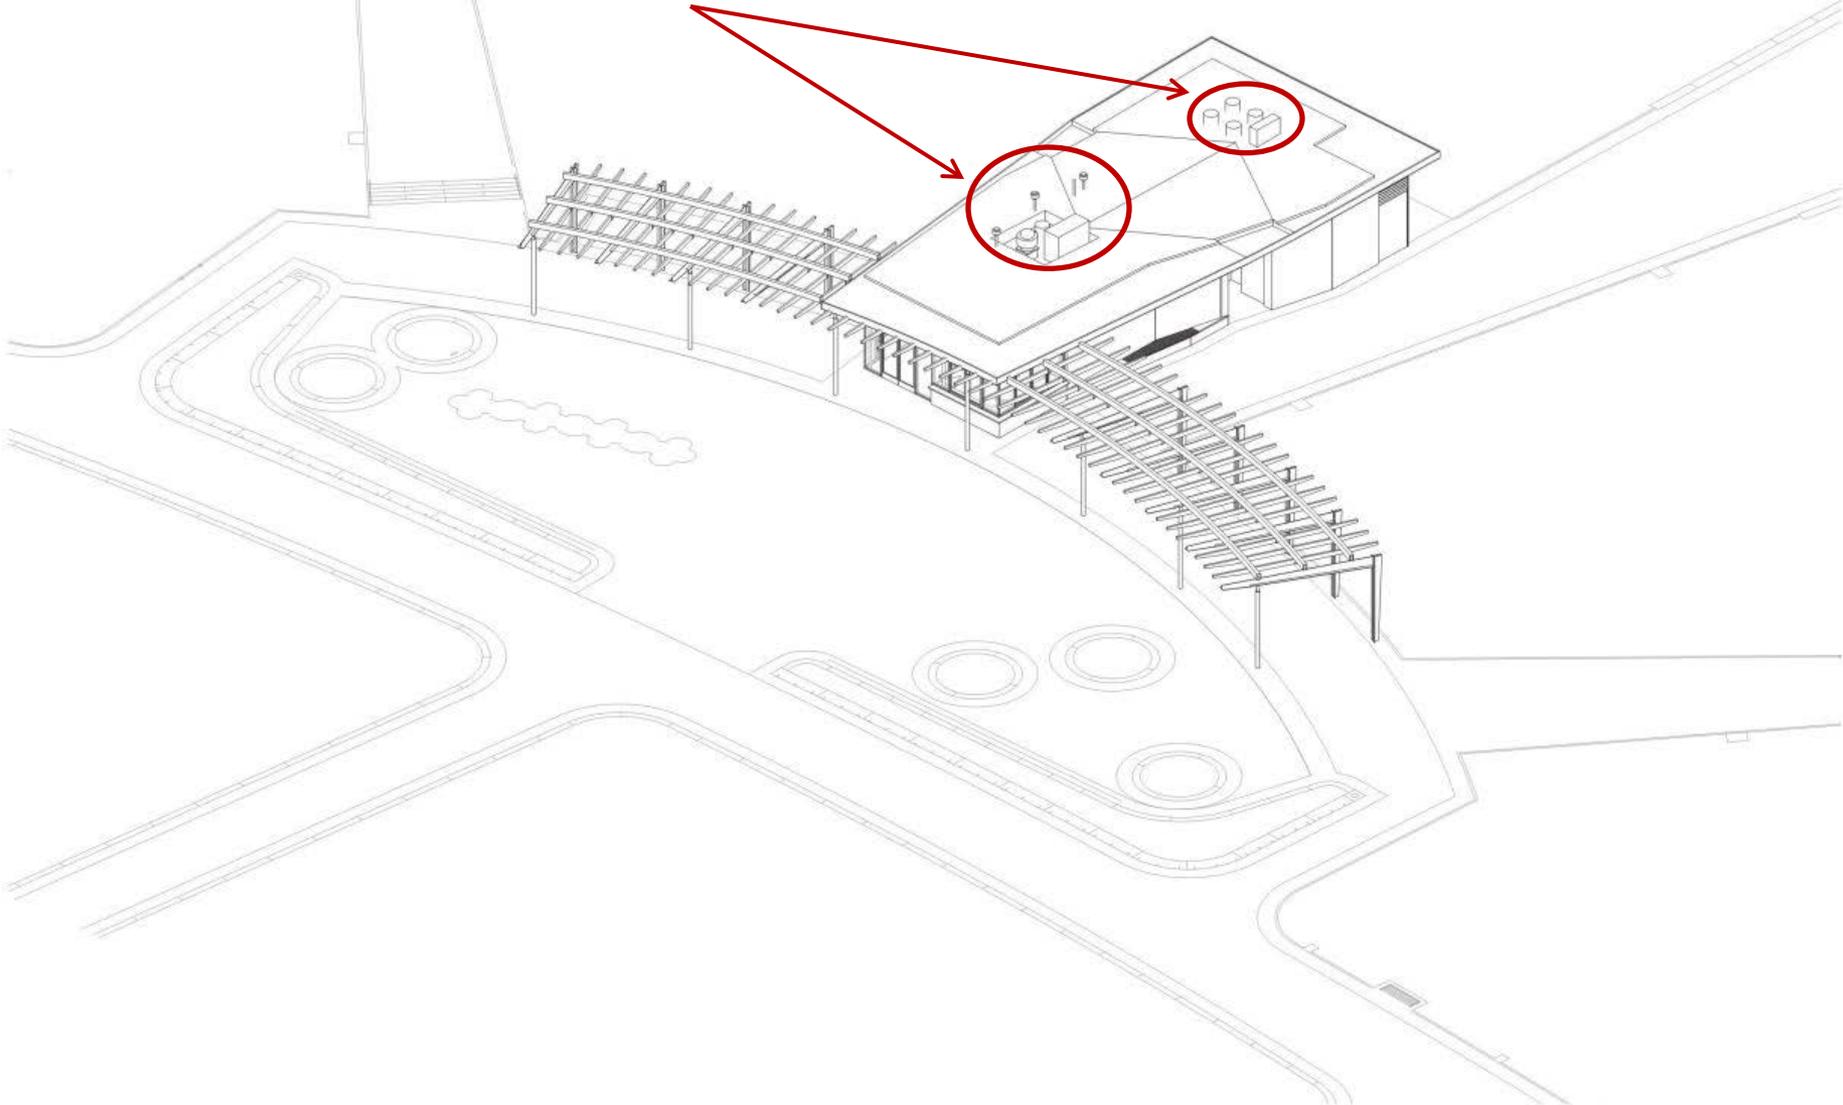


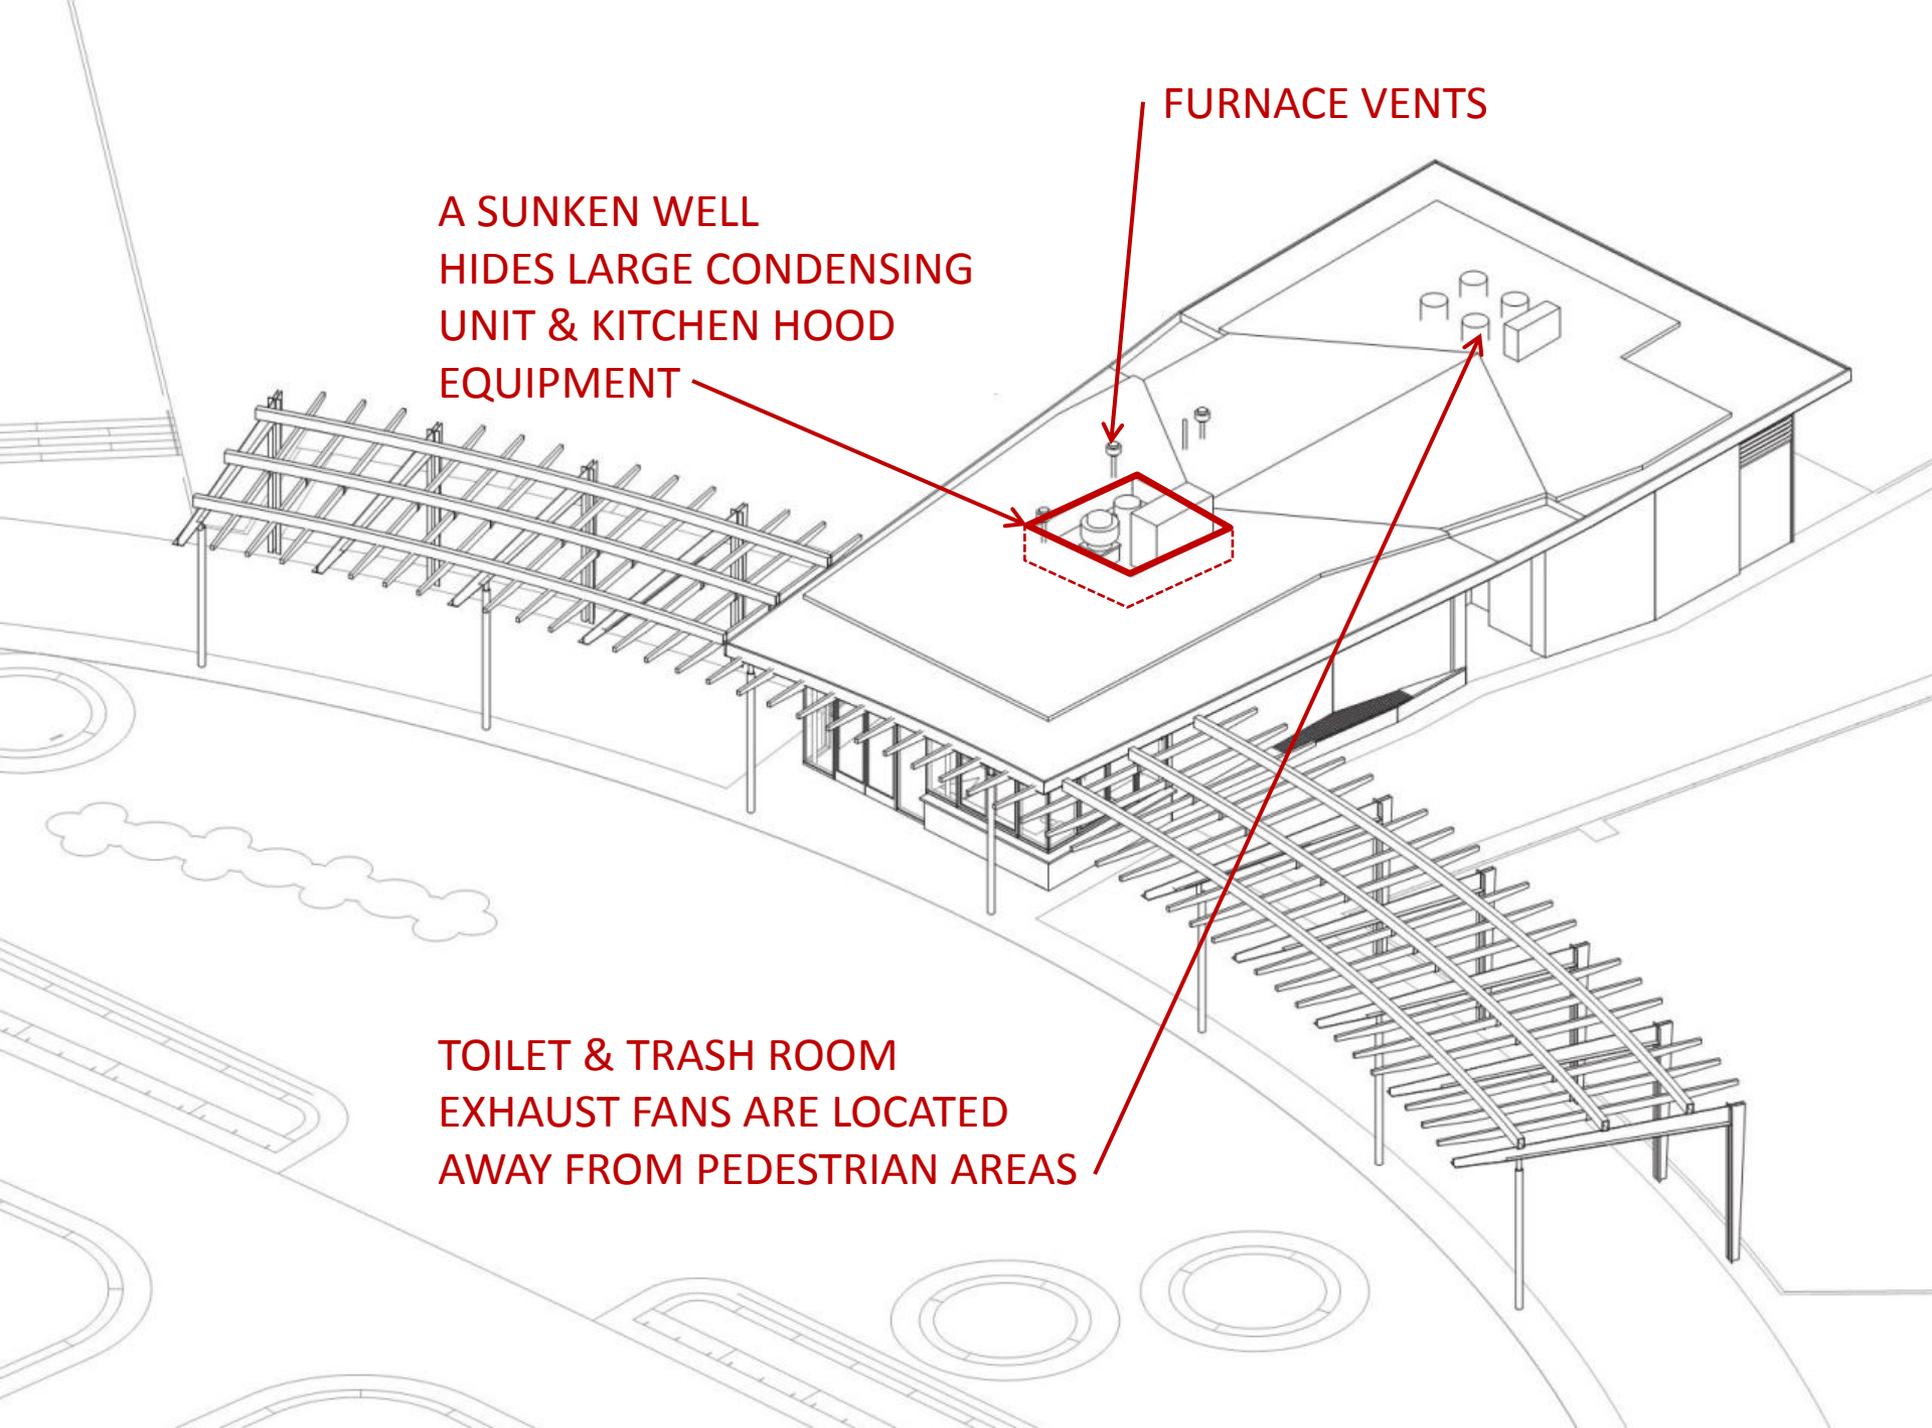

FURNACE VENTS

A SUNKEN WELL  
HIDES LARGE CONDENSING  
UNIT & KITCHEN HOOD  
EQUIPMENT

TOILET & TRASH ROOM  
EXHAUST FANS ARE LOCATED  
AWAY FROM PEDESTRIAN AREAS

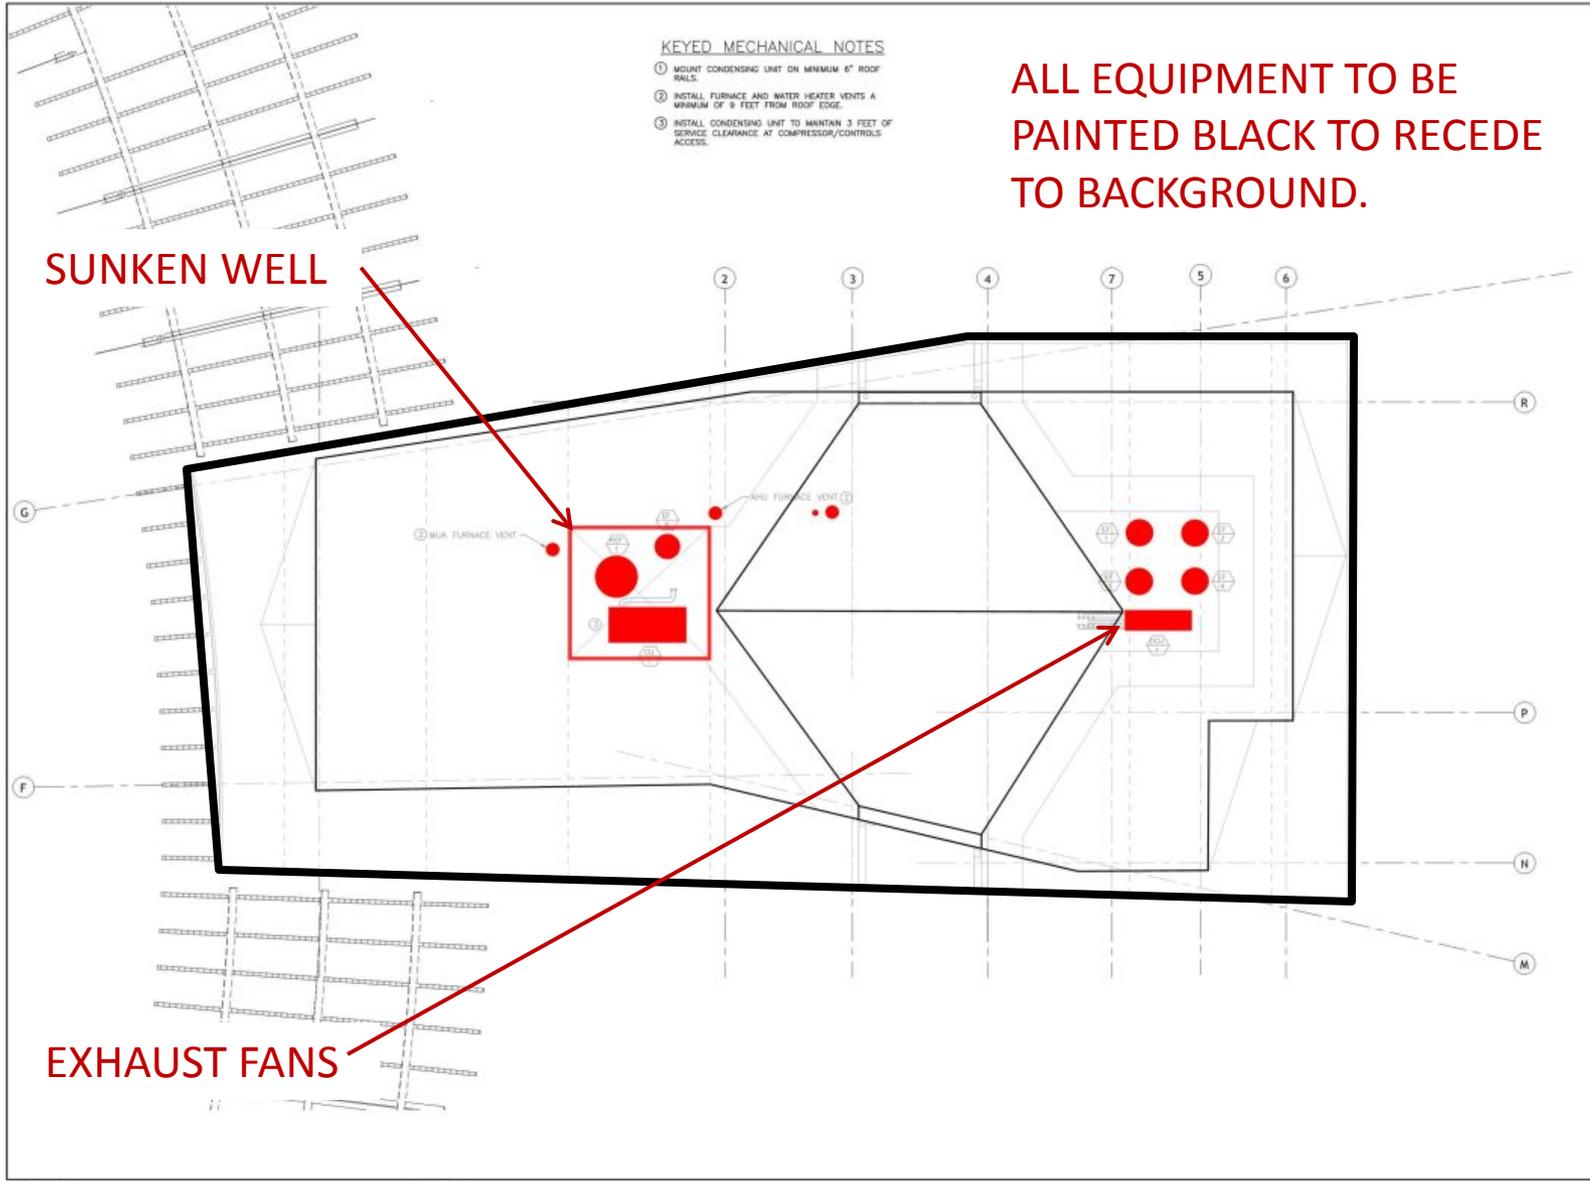

**ALL EQUIPMENT TO BE PAINTED BLACK TO RECEDE TO BACKGROUND.**

**S A S A K I**

34 Pleasant Street, Woburn, Massachusetts 02158 USA  
 T 617 552 3300 F 617 554 2140 W www.sasaki.com

**Dewberry**

Dewberry Engineers Inc.  
 3000 WILCOX ROAD  
 SUITE 100  
 FARMINGTON, NC 27641  
 PHONE: 813.680.8000  
 FAX: 813.680.9000  
 HUBBELL # 148179

**NOT FOR CONSTRUCTION**

No.	Description	Date
DWG ISSUE & REVISION HISTORY		

Key Plan

100% CONSTRUCTION DOCUMENT SET

Project Title:  
**MOORE SQUARE**  
 CITY OF RALEIGH PARKS  
 222 W. HARGETT ST.  
 RALEIGH, NC 27601

Drawing Title:  
**ROOF PLAN MECHANICAL**


Project No: 48279.00 Scale: 1/8" = 1'-0"  
 Drawn By: DTH  
 Checked By: KRW  
 Approved By: KRW  
 Date: 06/24/2016

Drawing No. **M1-02**


**ROOF PLAN**



The following views are representative of actual views taken from eye level standing at grade.

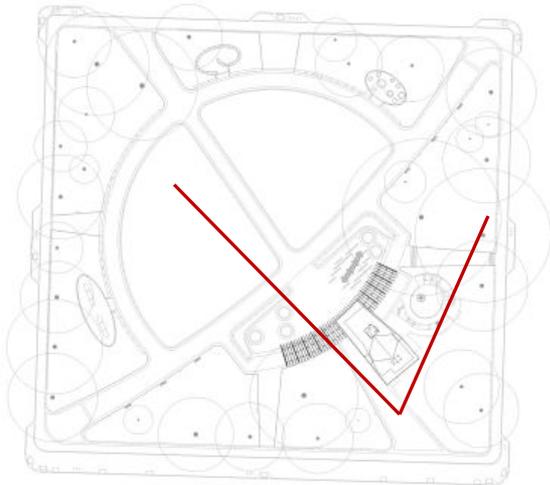

EXHAUST FAN MINIMALLY  
VISIBLE FROM EYE LEVEL.


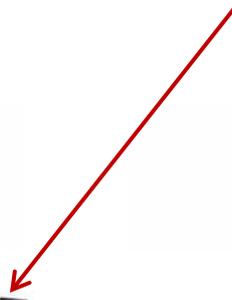


VIEW FROM SOUTH EAST PATH



EARLIER RENDERING SHOWING LANDSCAPE CONTEXT

**VIEW FROM SOUTH EAST PATH**

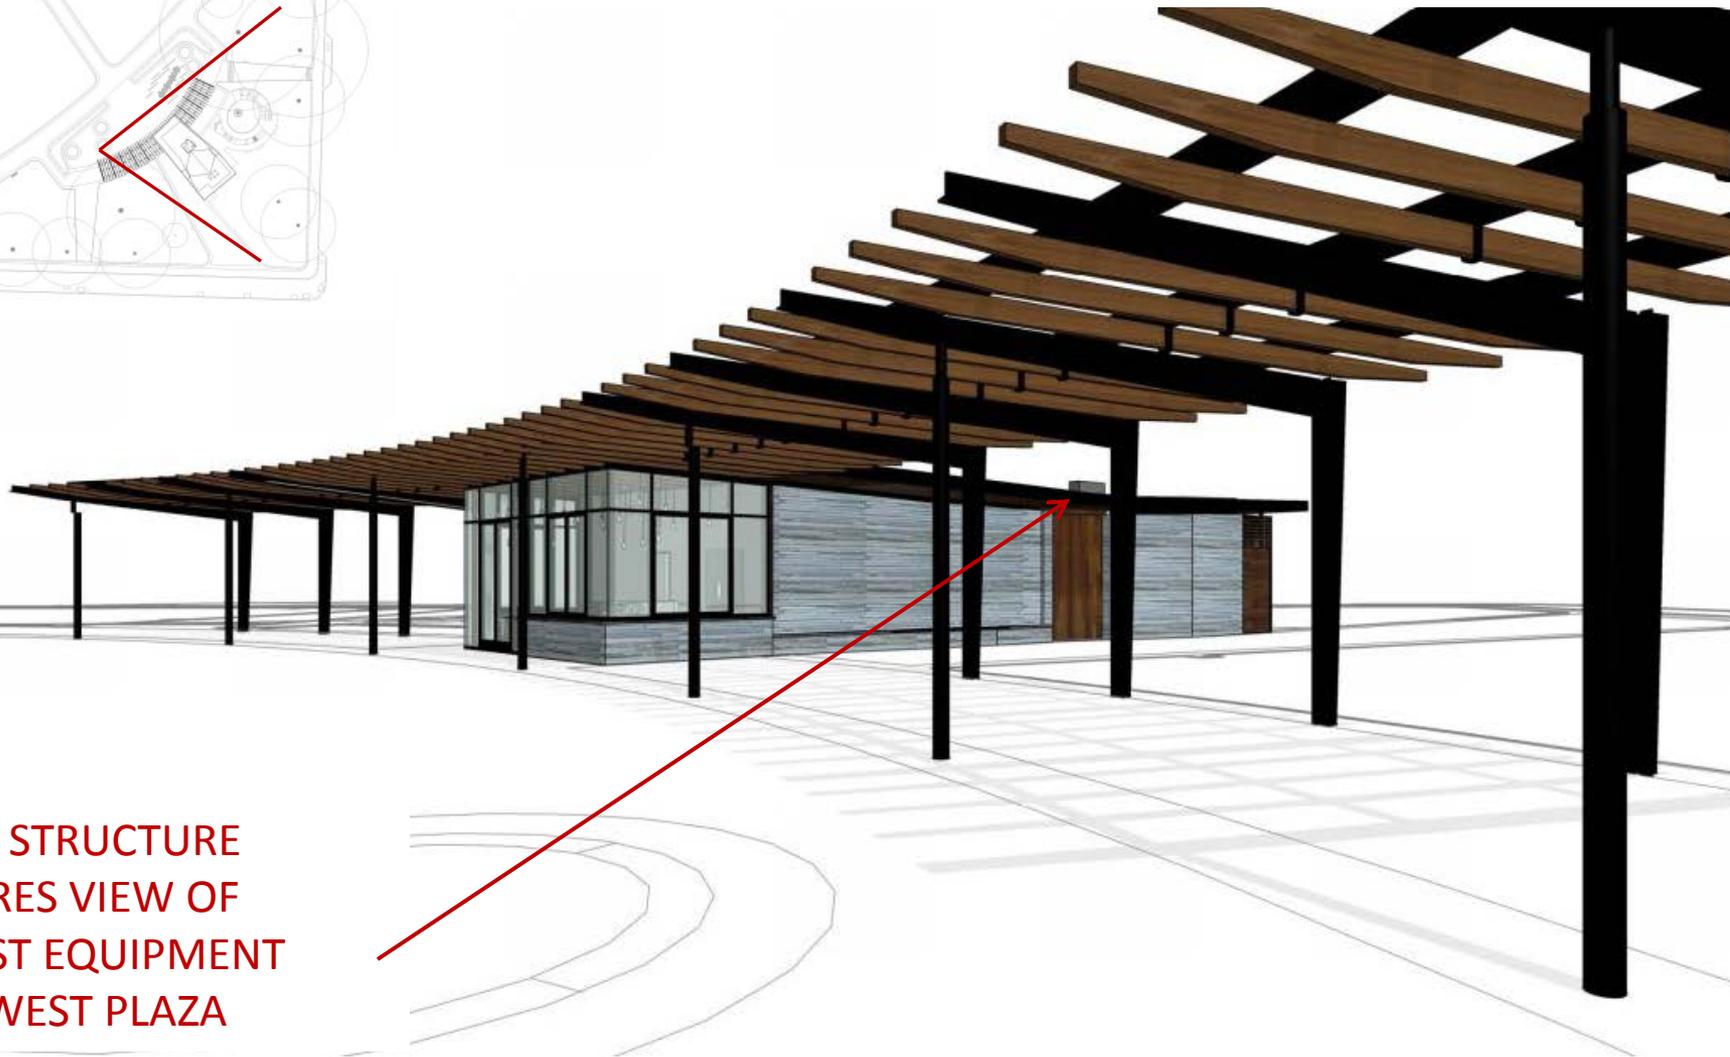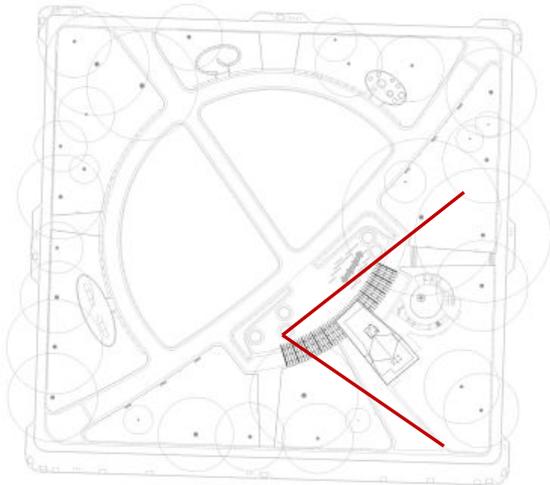


TRELLIS STRUCTURE  
OBSCURES VIEW OF  
EXHAUST EQUIPMENT  
FROM WEST PLAZA

VIEW FROM PLAZA WEST



EARLIER RENDERING SHOWING LANDSCAPE CONTEXT

## VIEW FACING SOUTH EAST PATH

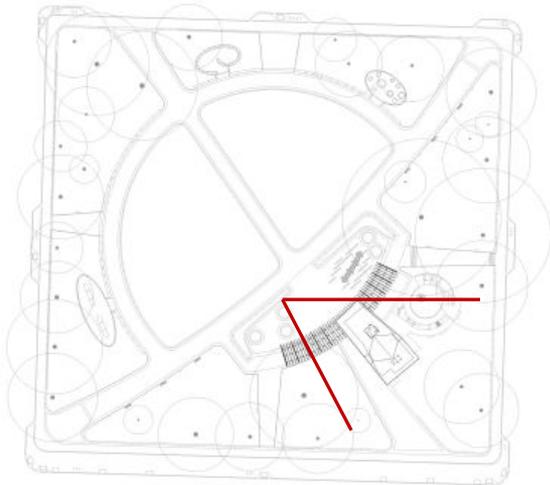


TRELLIS STRUCTURE HIDES  
VIEW OF EQUIPMENT  
FROM MID PLAZA



VIEW FACING SOUTH EAST PATH




EARLIER RENDERING SHOWING LANDSCAPE CONTEXT  
VIEW FACING SOUTH EAST PATH

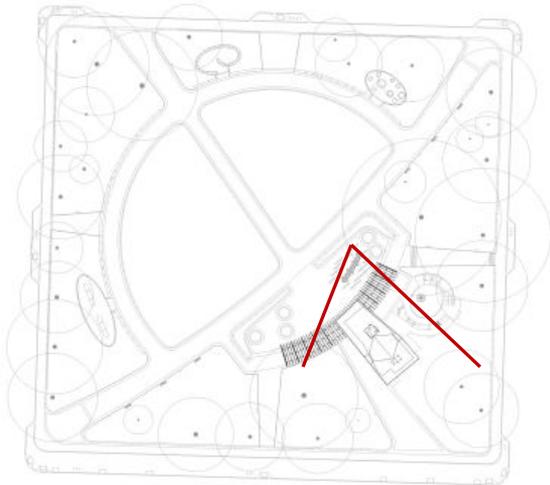

TRELLIS STRUCTURE HIDES VIEW  
OF EXHAUST EQUIPMENT FROM  
MID-EAST PLAZA



VIEW FACING PLAY AREA

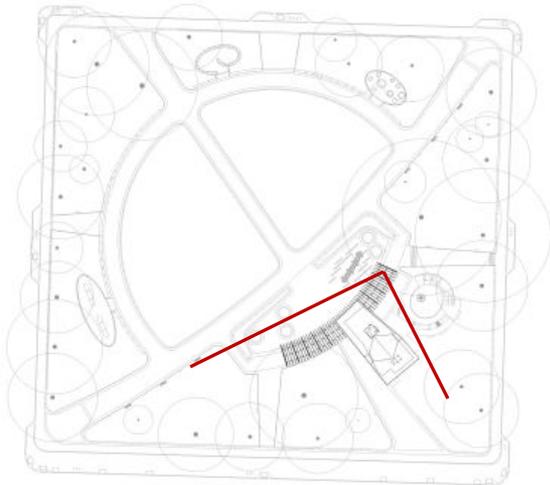


TRELLIS STRUCTURE HELPS  
OBSCURE VIEW OF EXHAUST  
EQUIPMENT FROM EAST PLAZA



VIEW FROM PLAZA EAST

THREE SMALL FURNACE VENTS  
ARE VISIBLE FROM PLAY AREA +  
SMALL SLIVER OF RESTAURANT  
EXHAUST.

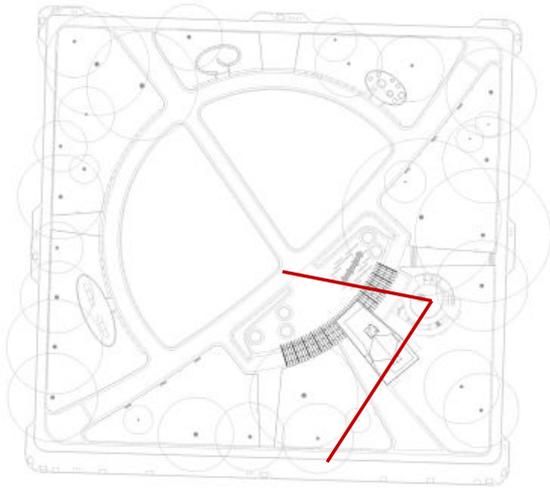


VIEW FROM PLAY AREA



EARLIER RENDERING SHOWING LANDSCAPE CONTEXT

## VIEW FROM PLAY AREA

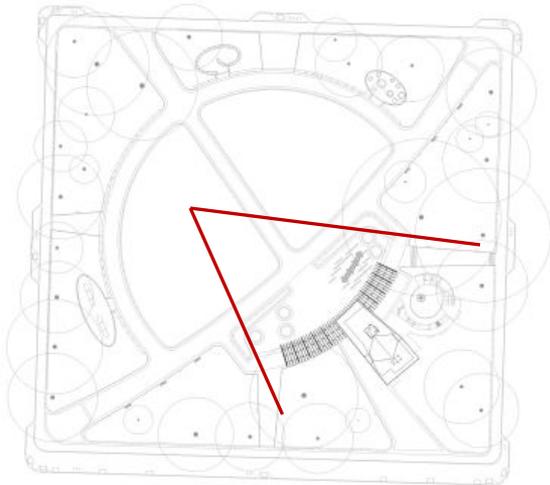

A MORE DISTANT VIEW FROM  
THE LAWN REVEALS ONE  
FURNACE VENT.



VIEW FROM LAWN