


SAWMILL ROAD
Harbor Dr. to Six Forks Rd

Proposed Bicycle Facilities
Pavement Marking Plan

DATE:	SEPTEMBER 2014
CADD TECH:	BRP
CHECKED BY:	AL
REVISIONS	
NO.	DATE
SCALES	
HSCALE	1"=50'
VSCALE	
PROJECT	VHB 38139.00
SHEET NO.	Sawmill-1
DRAWING NO.	



VHB
Engineering NC, P.C.
Transportation
Land Development
Environmental Services
4000 WestChase Blvd, Suite 530
Raleigh, North Carolina 27607
919.829.0328 • FAX 919.829.0329
NC License No.: C-3705

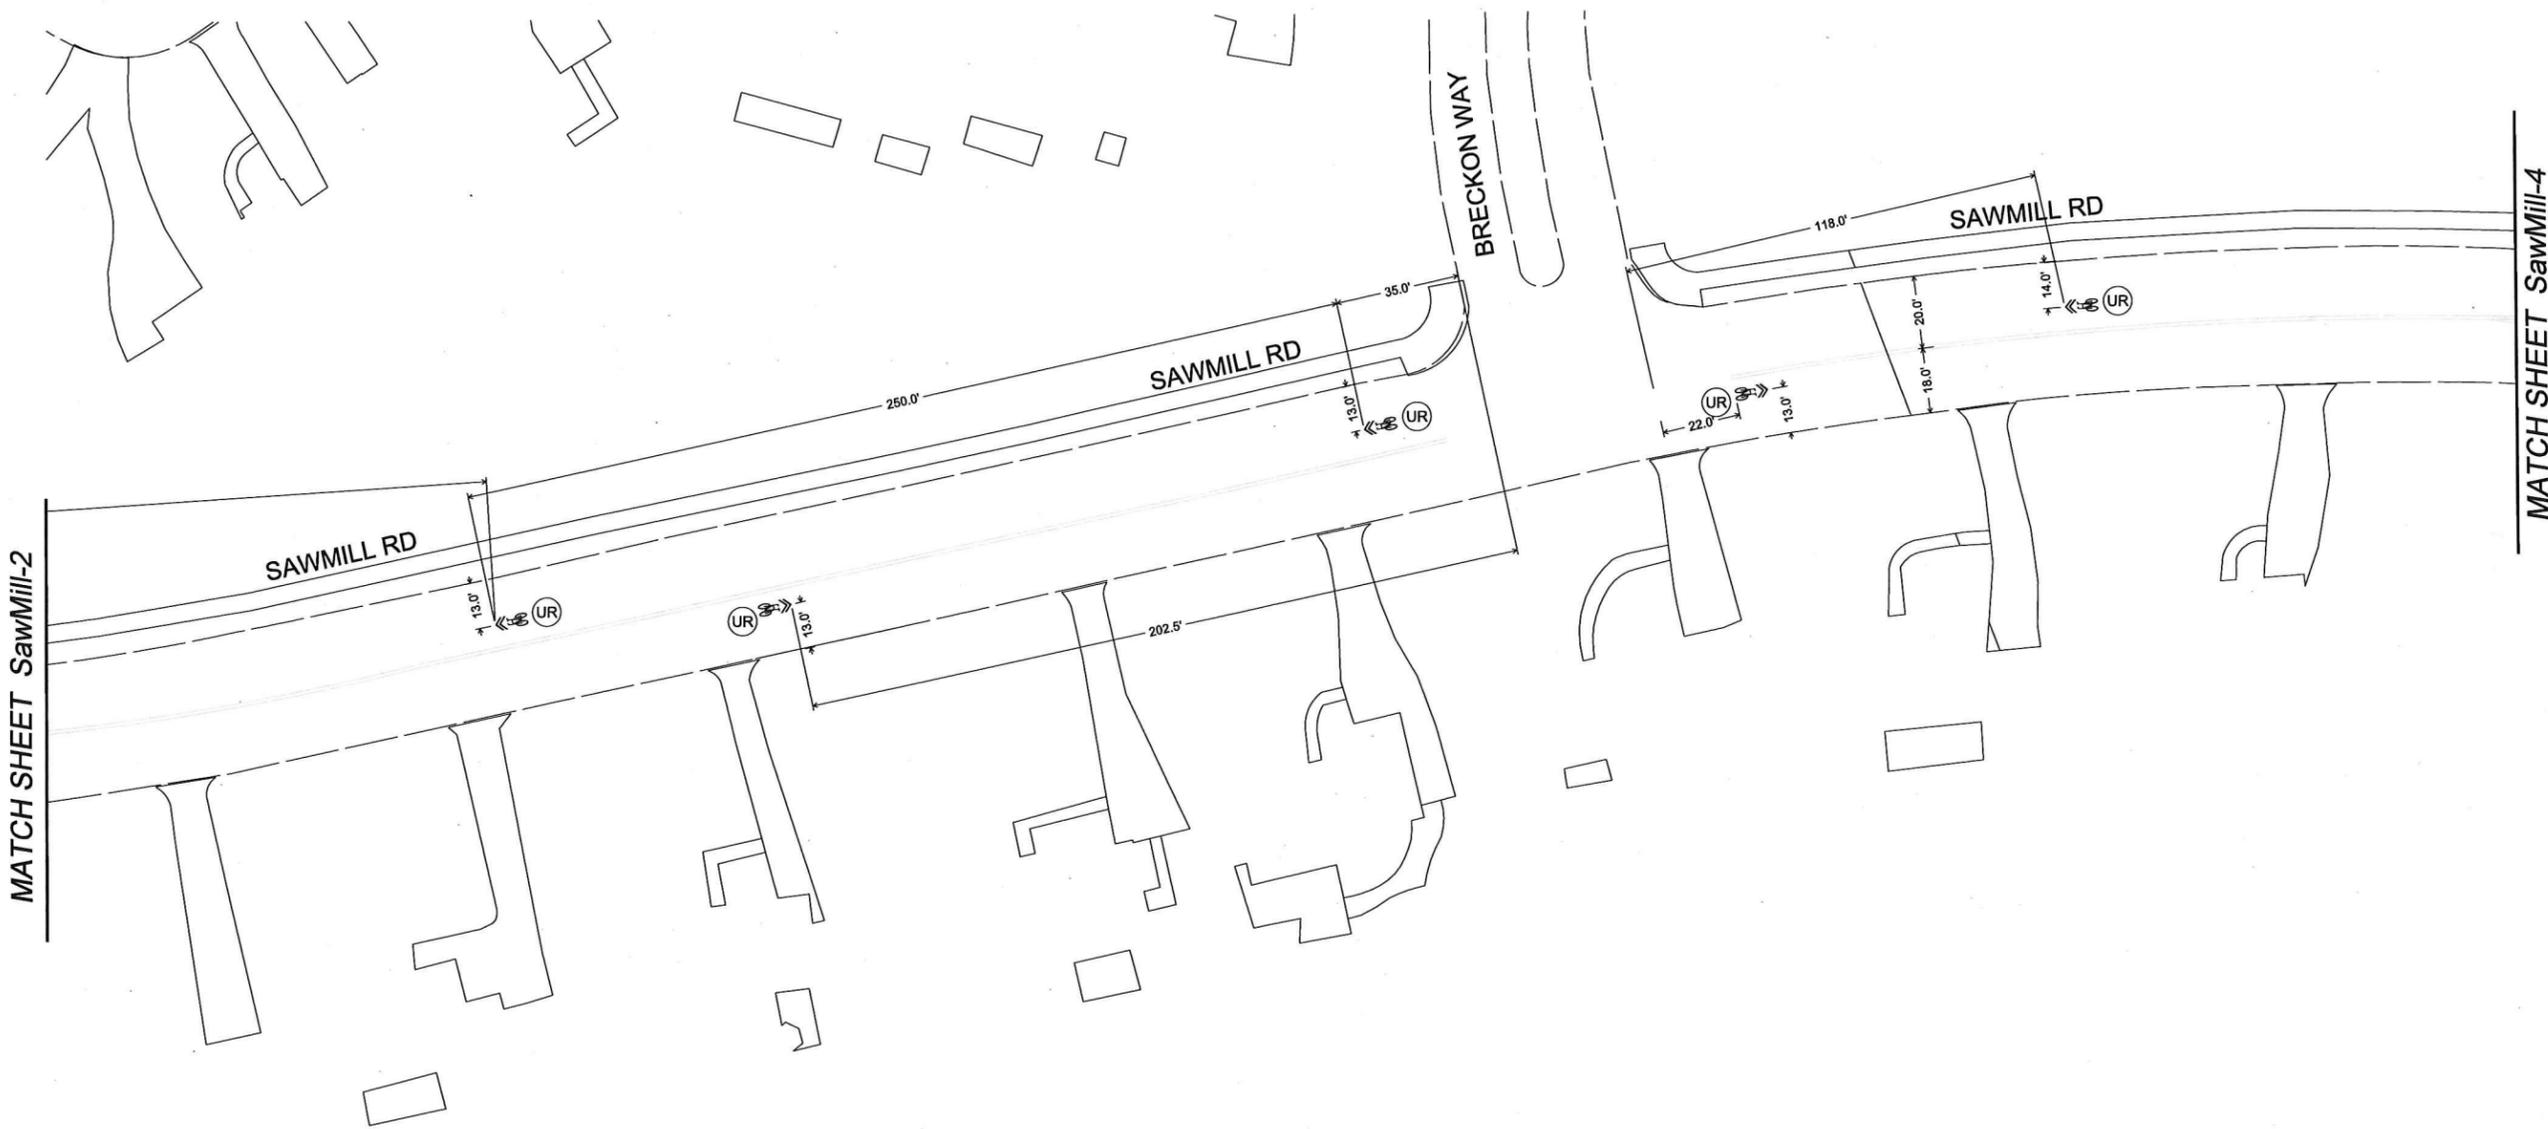

SAWMILL ROAD
Harbor Dr to Six Forks Rd


Proposed Bicycle Facilities
Pavement Marking Plan

DATE:	SEPTEMBER 2014
CADD TECH:	BRP
CHECKED BY:	JL
REVISIONS	
NO.	DATE
SCALES	
HSCALE	1"=50'
VSCALE	
PROJECT	
VHB	38139.00
SHEET NO.	
Sawmill-3	
DRAWING NO.	



VHB
Engineering NC, PC.
Transportation
Land Development
Environmental Services
4000 WestChase Blvd, Suite 530
Raleigh, North Carolina 27607
919.829.0328 • FAX 919.829.0329
NC License No.: C-3705

MATCH SHEET SawMill-3

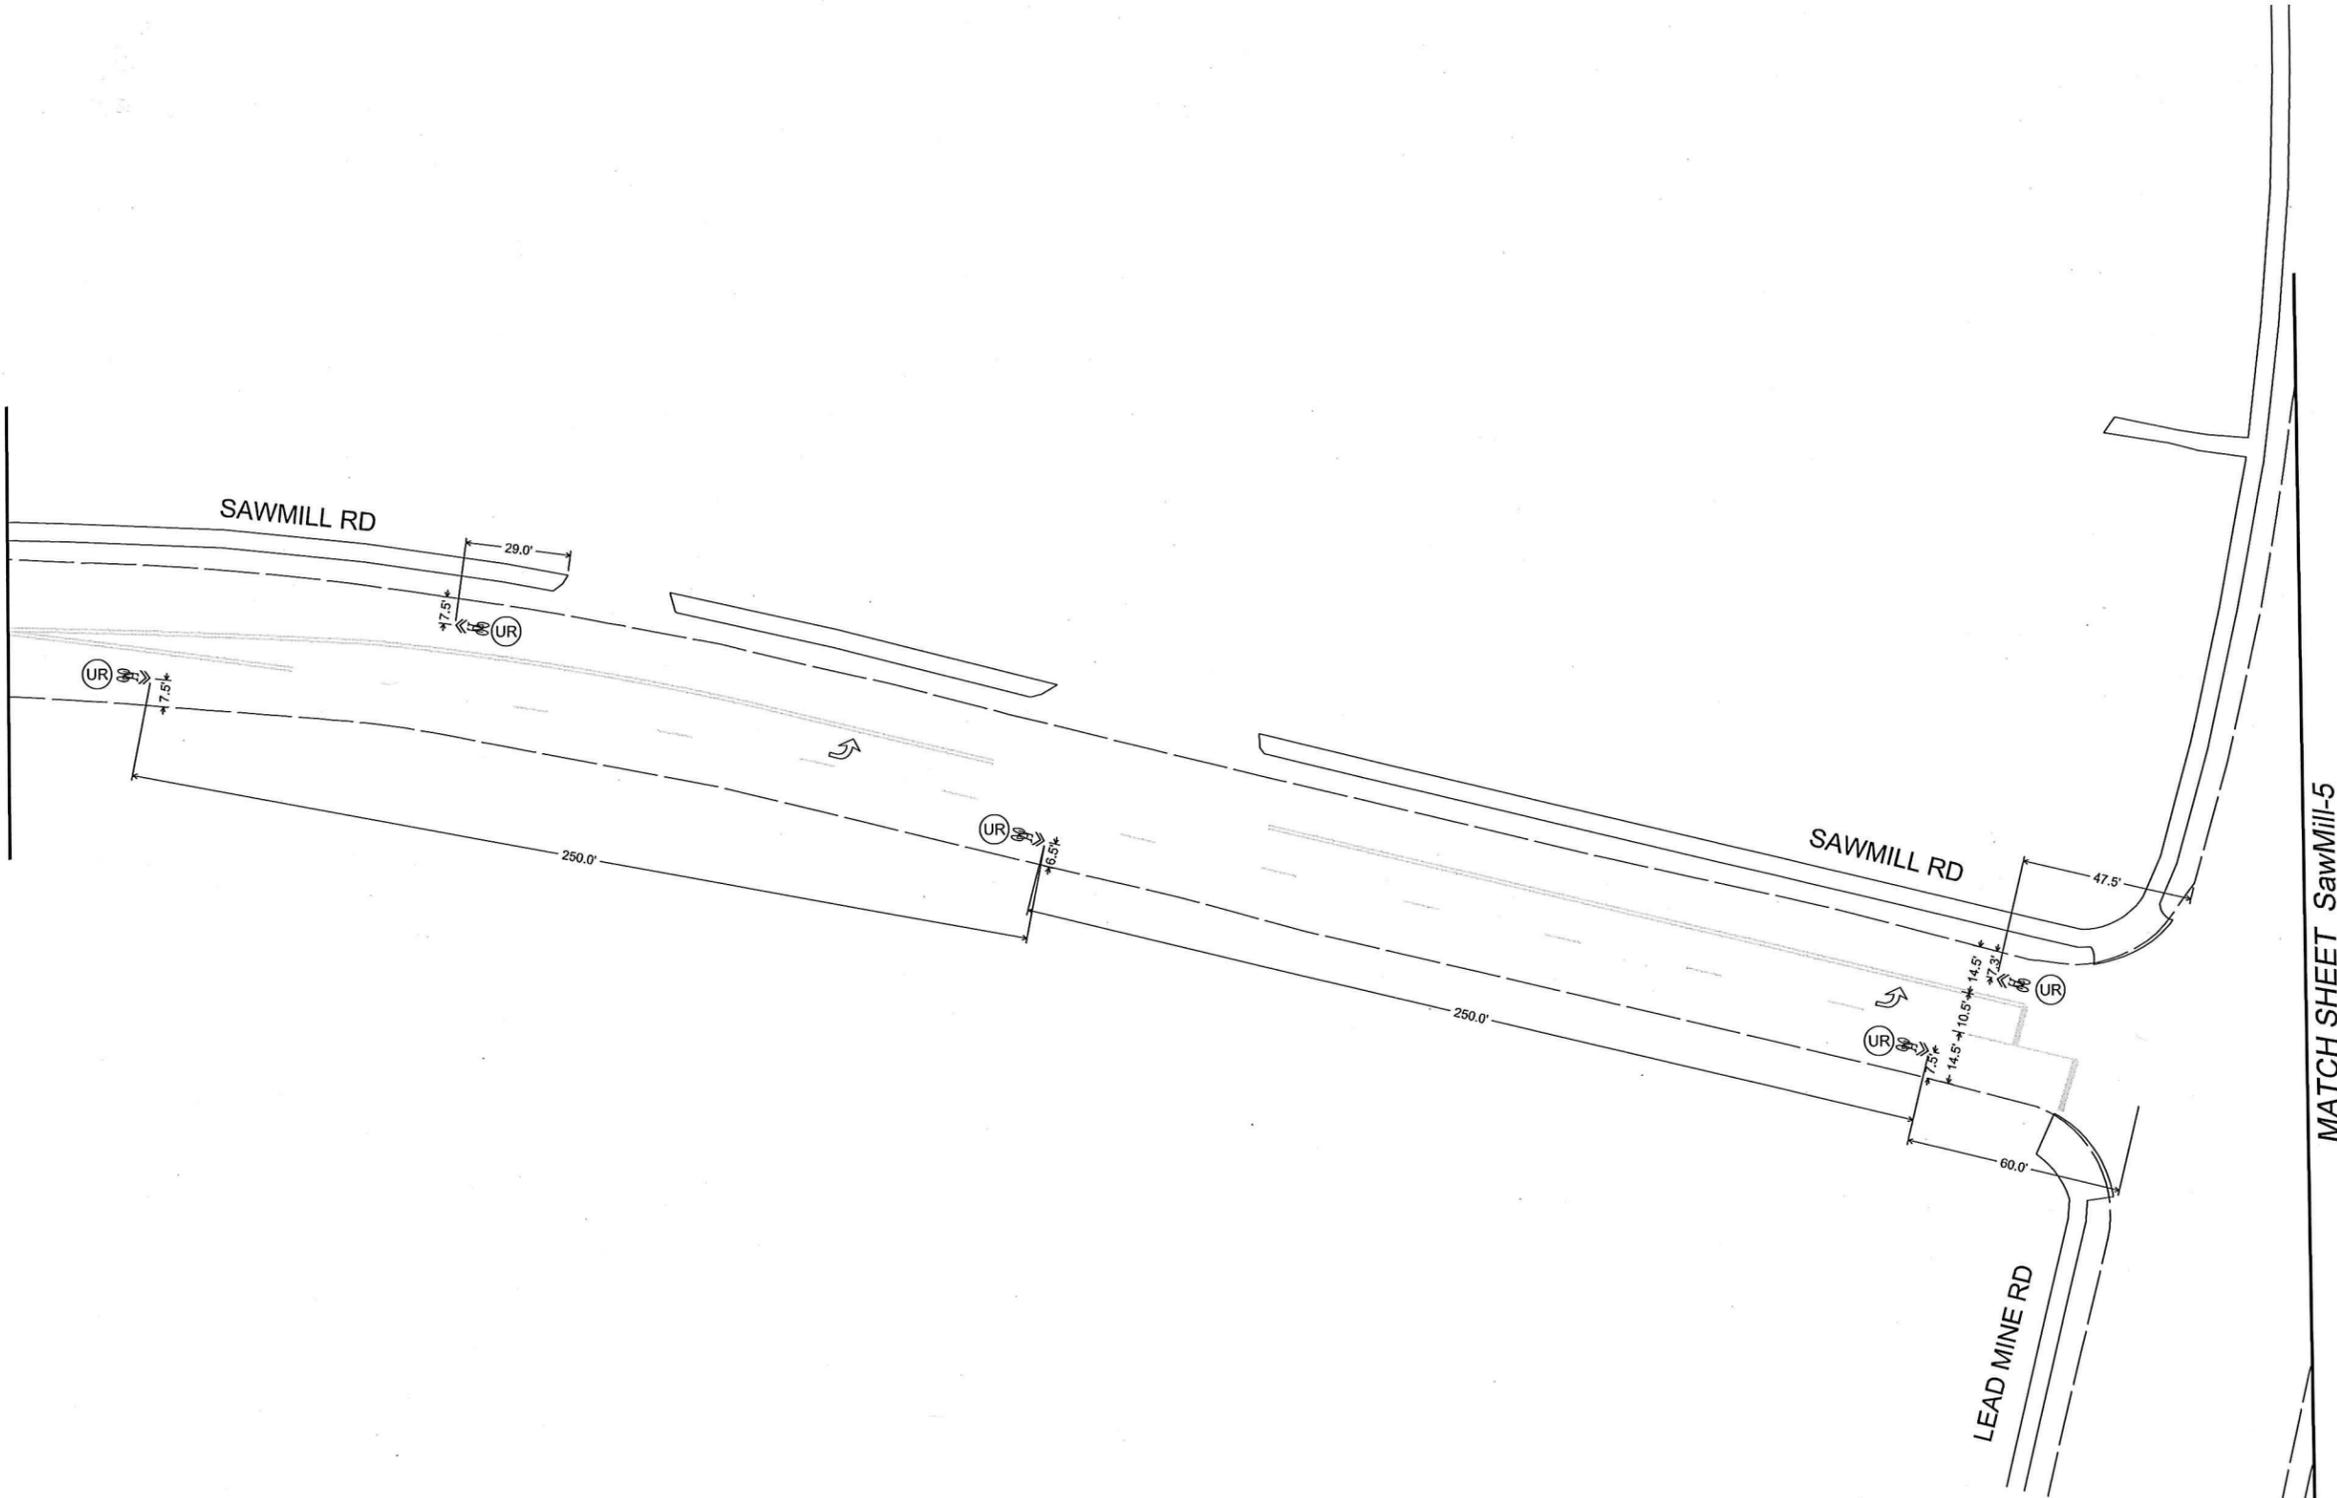

MATCH SHEET SawMill-5



Engineering NC, P.C.
 Transportation
 Land Development
 Environmental Services
 4000 WestChase Blvd, Suite 530
 Raleigh, North Carolina 27607
 919.829.0328 • FAX 919.829.0329
 NC License No.: C-3705

REVISIONS	
NO.	DATE

DATE:	SEPTEMBER 2014
CADD TECH:	BRP
CHECKED BY:	JLL
SCALES	
HSCALE	1"=50'
VSCALE	
PROJECT	
VHB	38139.00
SHEET NO.	
Sawmill-4	
DRAWING NO.	


Proposed Bicycle Facilities
 Pavement Marking Plan

SAWMILL ROAD
 Harbor Dr to Six Forks Rd



CITY OF RALEIGH
 PUBLIC WORKS DEPARTMENT

MATCH SHEET SawMill-4

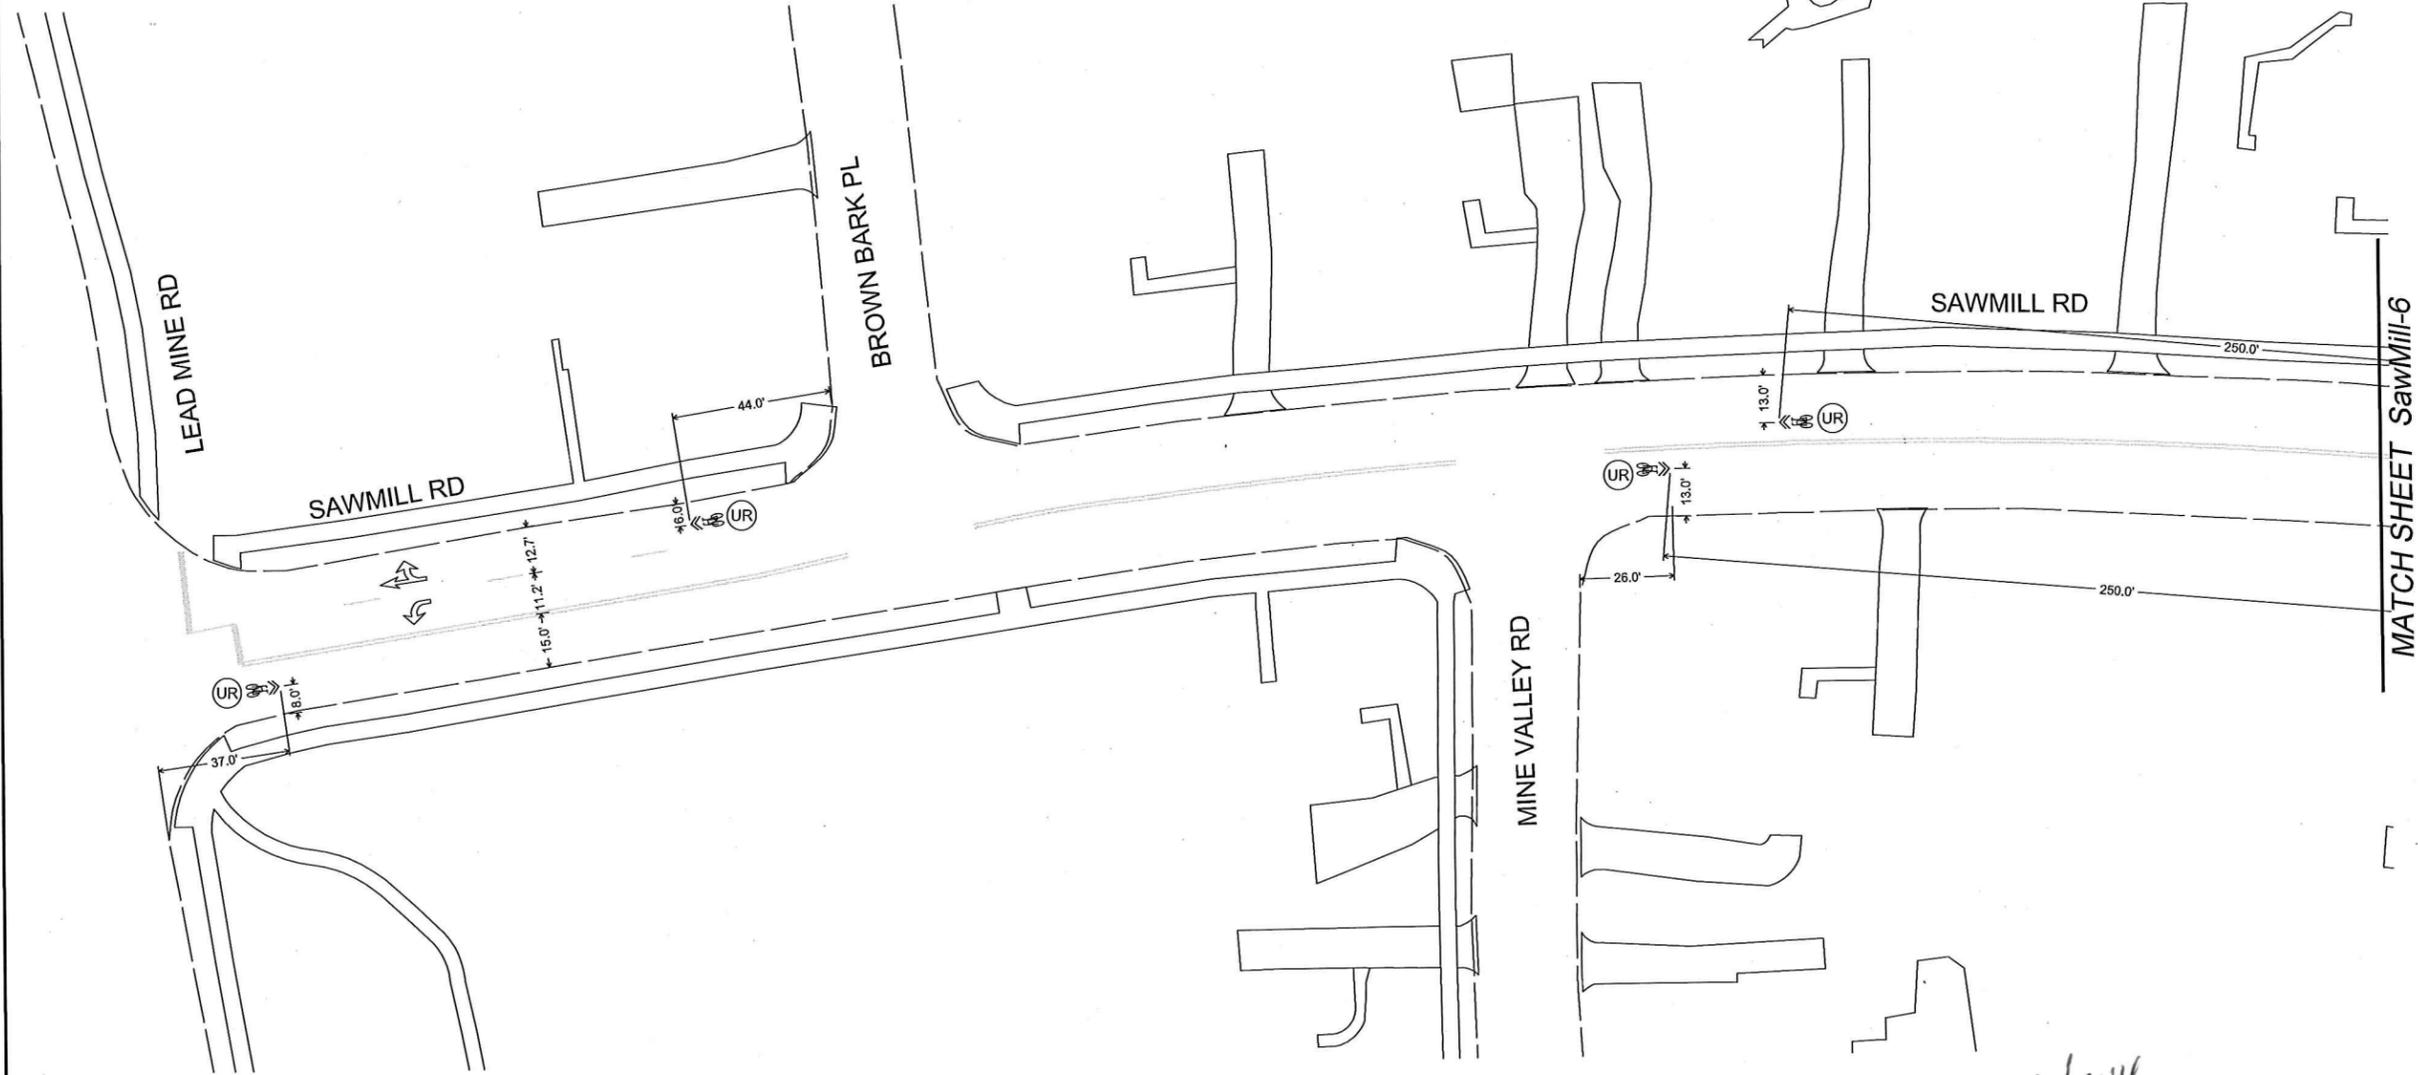

CITY OF RALEIGH
PUBLIC WORKS DEPARTMENT





SAWMILL ROAD
Harbor Dr. to Six Forks Rd

Proposed Bicycle Facilities
Pavement Marking Plan

DATE:	SEPTEMBER 2014
CADD TECH:	BRP
CHECKED BY:	JLL
REVISIONS	
NO.	DATE
SCALES	
HSCALE	1"=50'
VSCALE	
PROJECT	VHB 38139.00
SHEET NO.	Sawmill-5
DRAWING NO.	



VHB
Engineering NC, P.C.
Transportation
Land Development
Environmental Services
4000 WestChase Blvd, Suite 530
Raleigh, North Carolina 27607
919.829.0328 • FAX 919.829.0329
NC License No.: C-3705

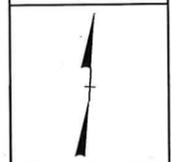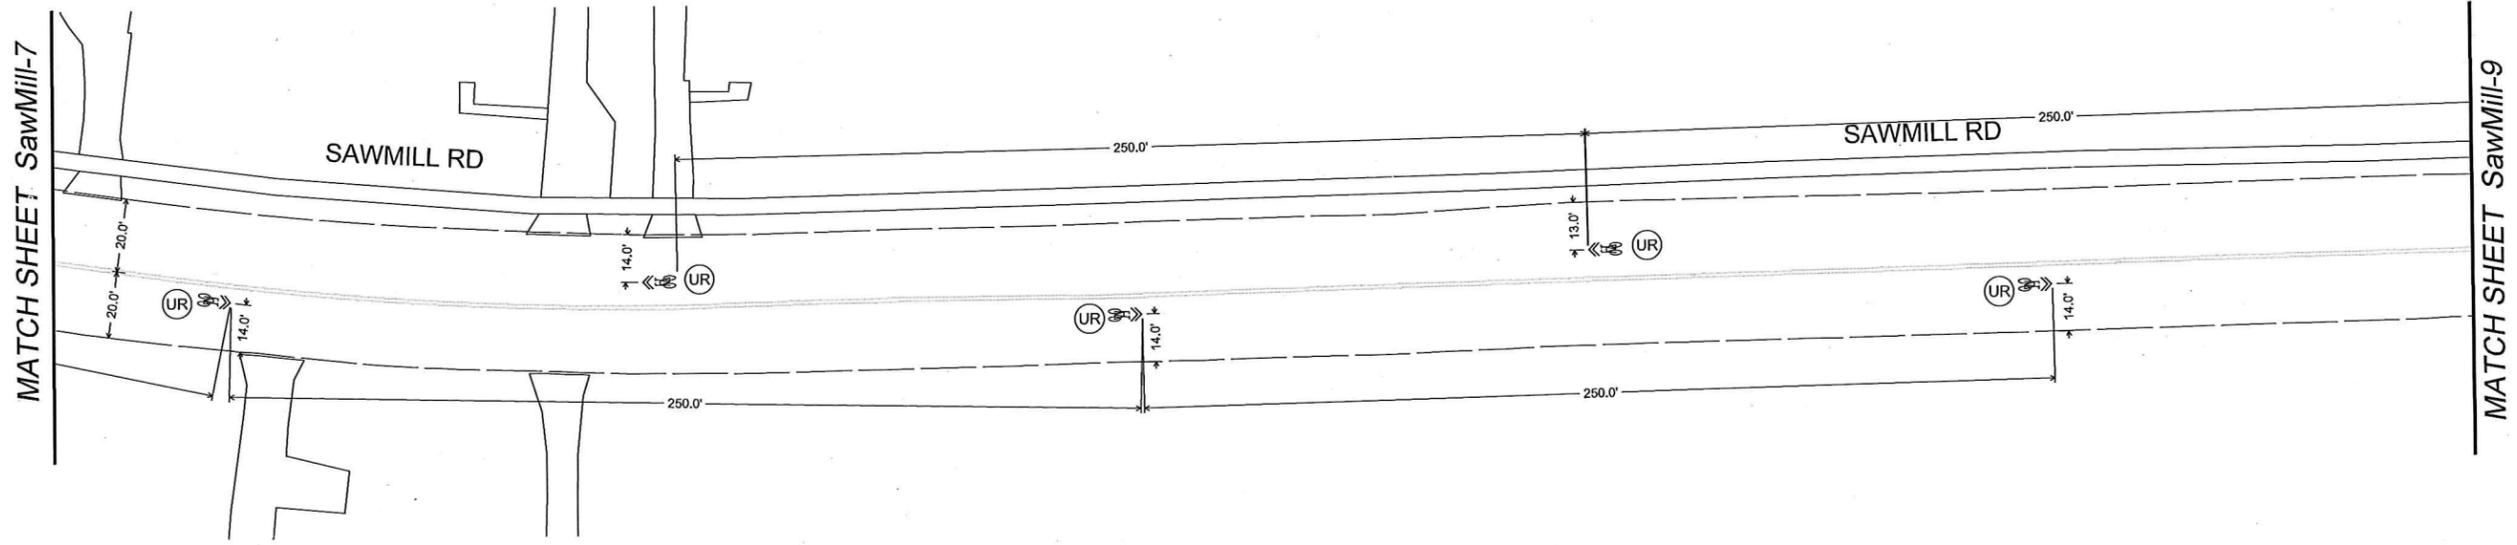


SAWMILL ROAD
Harbor Dr to Six Forks Rd

Proposed Bicycle Facilities
Pavement Marking Plan

DATE:	SEPTEMBER 2014
CADD TECH:	BRP
CHECKED BY:	JLL
REVISIONS	
NO.	DATE
SCALES	
HSCALE	1"=50'
VSCALE	
PROJECT	VHB 38139.00
SHEET NO.	Sawmill-8
DRAWING NO.	



VHB
Engineering NC, PC.
Transportation
Land Development
Environmental Services
4000 WestChase Blvd, Suite 530
Raleigh, North Carolina 27607
919.829.0328 • FAX 919.829.0329
NC License No.: C-3705

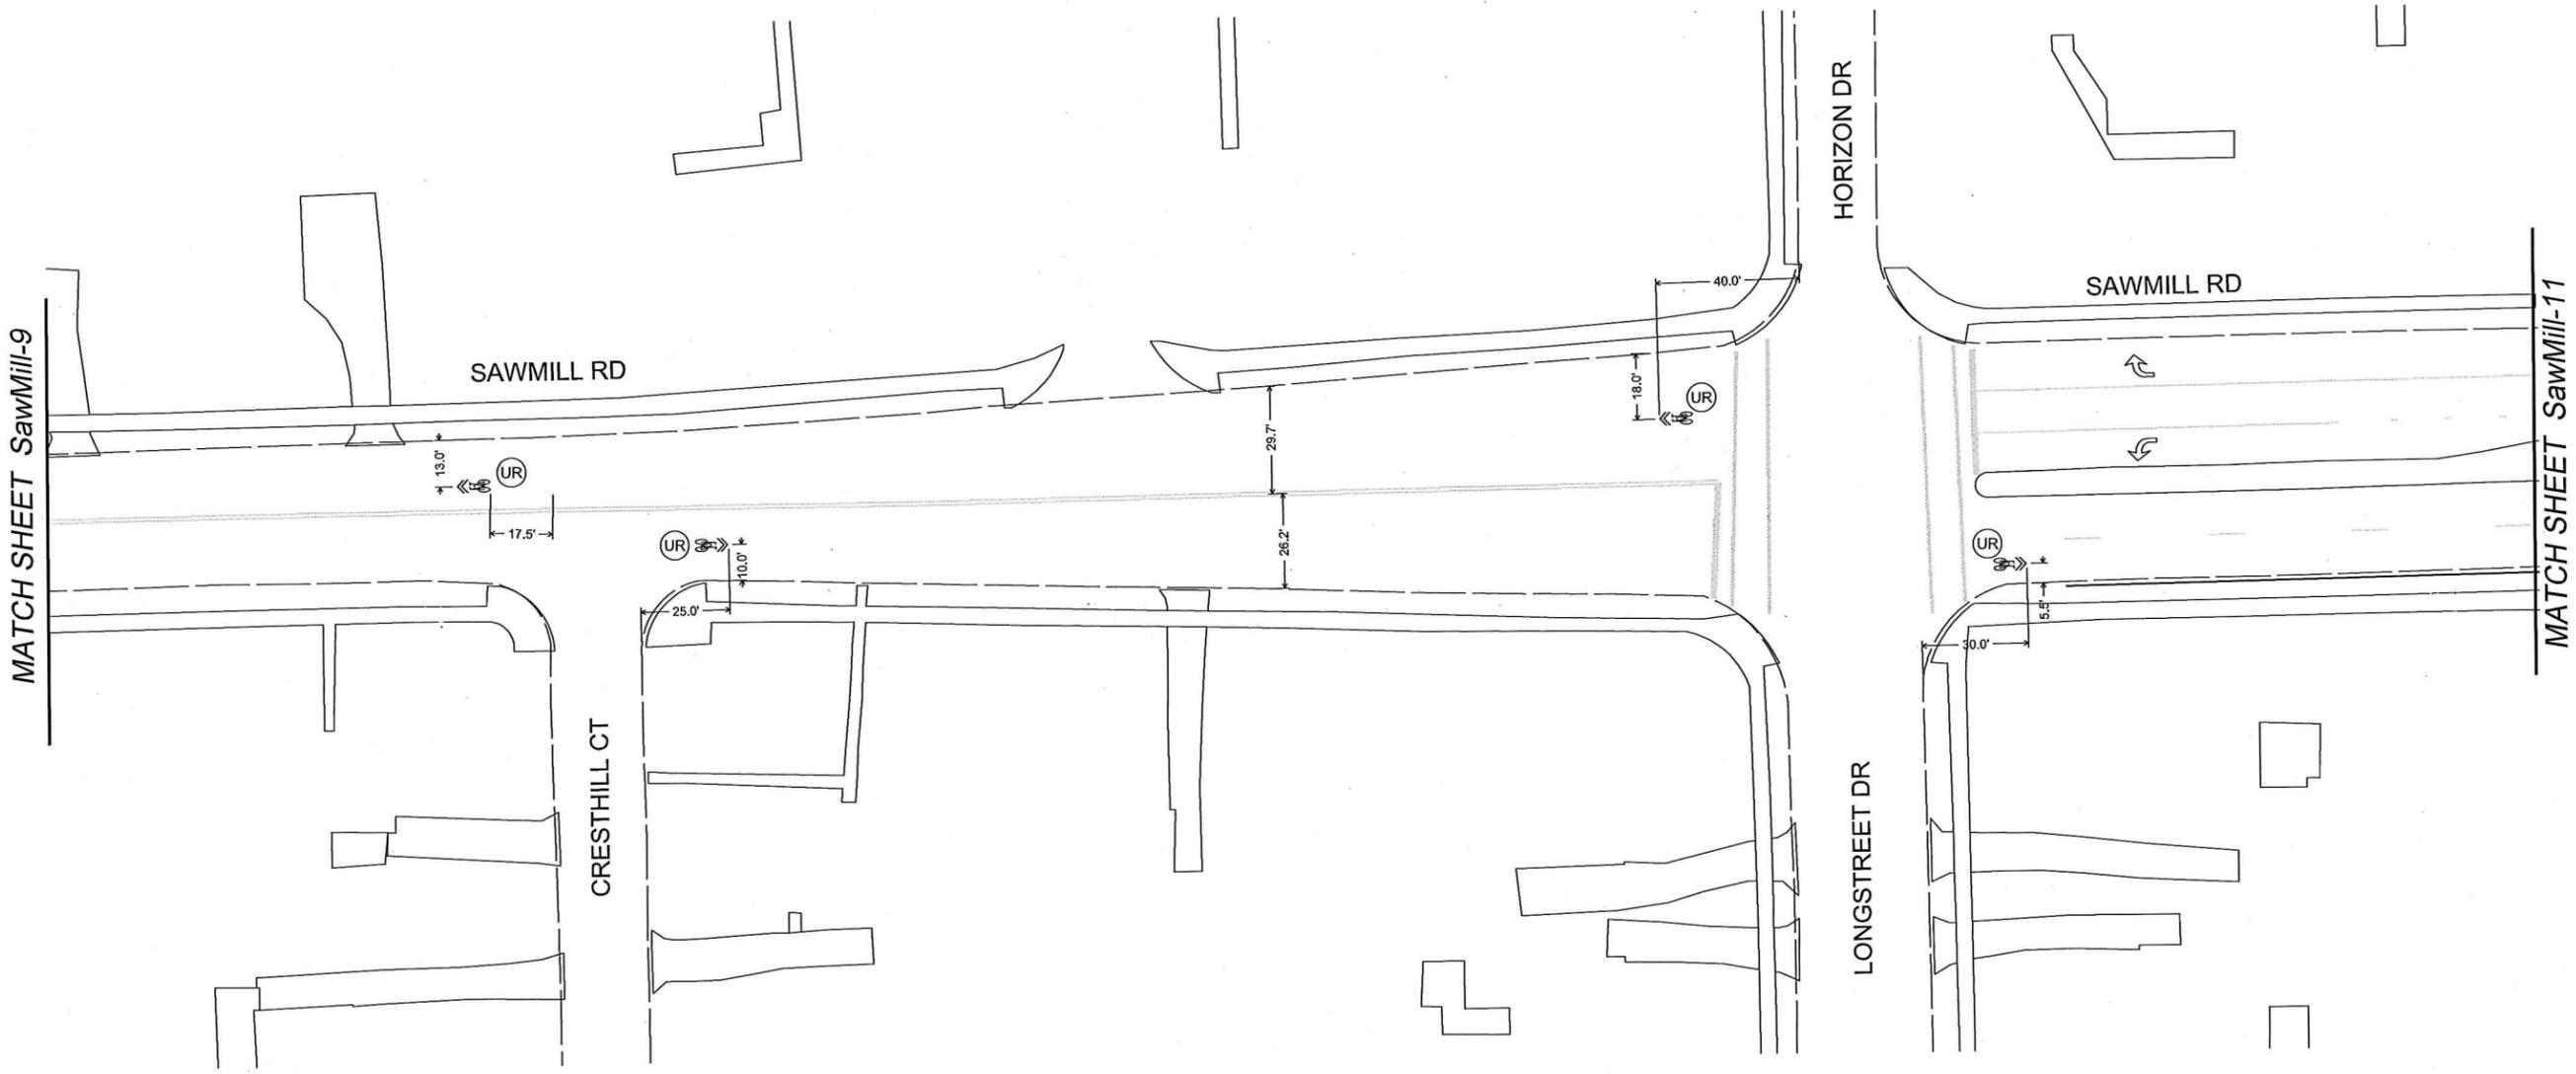

MATCH SHEET SawMill-9

SAWMILL RD

CRESTHILL CT

HORIZON DR

LONGSTREET DR

SAWMILL RD

MATCH SHEET SawMill-11



Engineering NC, PC.
 Transportation
 Land Development
 Environmental Services
 4000 WestChase Blvd, Suite 530
 Raleigh, North Carolina 27607
 919.829.0328 • FAX 919.829.0329
 NC License No.: C-3705

 CITY OF RALEIGH PUBLIC WORKS DEPARTMENT	
	
Sawmill Road Harbor Dr. to Six Forks Rd	
Proposed Bicycle Facilities Pavement Marking Plan	
DATE:	SEPTEMBER 2014
CADD TECH:	BRP
CHECKED BY:	JLL
REVISIONS	
NO.	DATE
SCALES HSCALE 1"=50' VSCALE	
PROJECT VHB 88139.00	
SHEET NO. Sawmill-10	
DRAWING NO.	

