


NOTES:
 DIMENSIONS D & W AND LINER TO BE
 DETERMINED BY DESIGN.

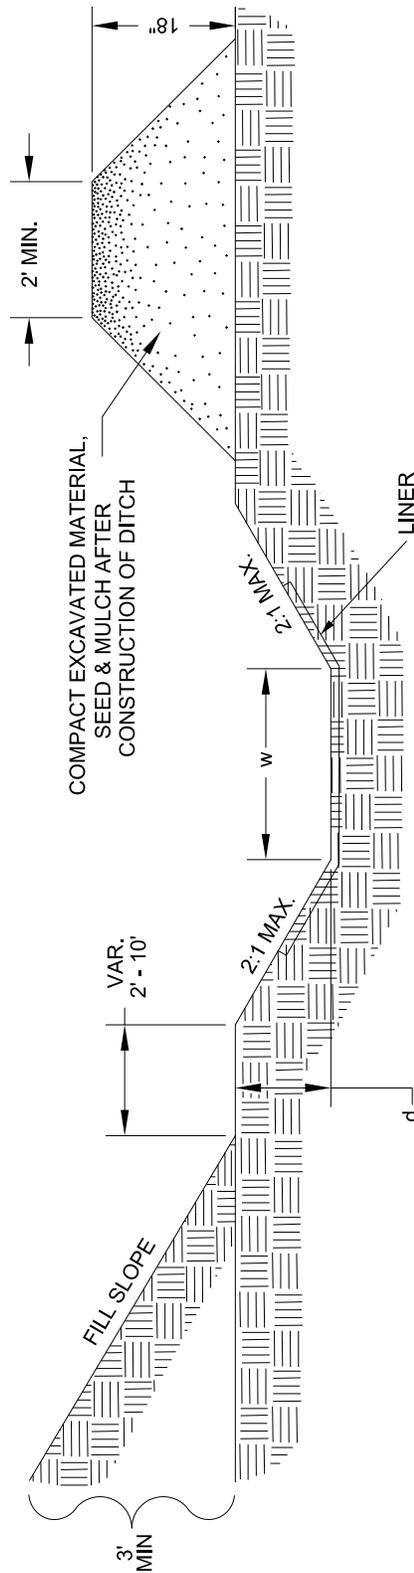

MAINTENANCE:
 REMOVE SILT WHEN DITCH IS 1/2 FULL

CROSS SECTIONAL VIEW

CITY OF RALEIGH PUBLIC WORKS DEPARTMENT		
REVISIONS	DATE: 9/1/13	NOT TO SCALE
TEMPORARY SILT DITCH		
SW-20.16		