


CLASS C
(ORDINARY BEDDING)

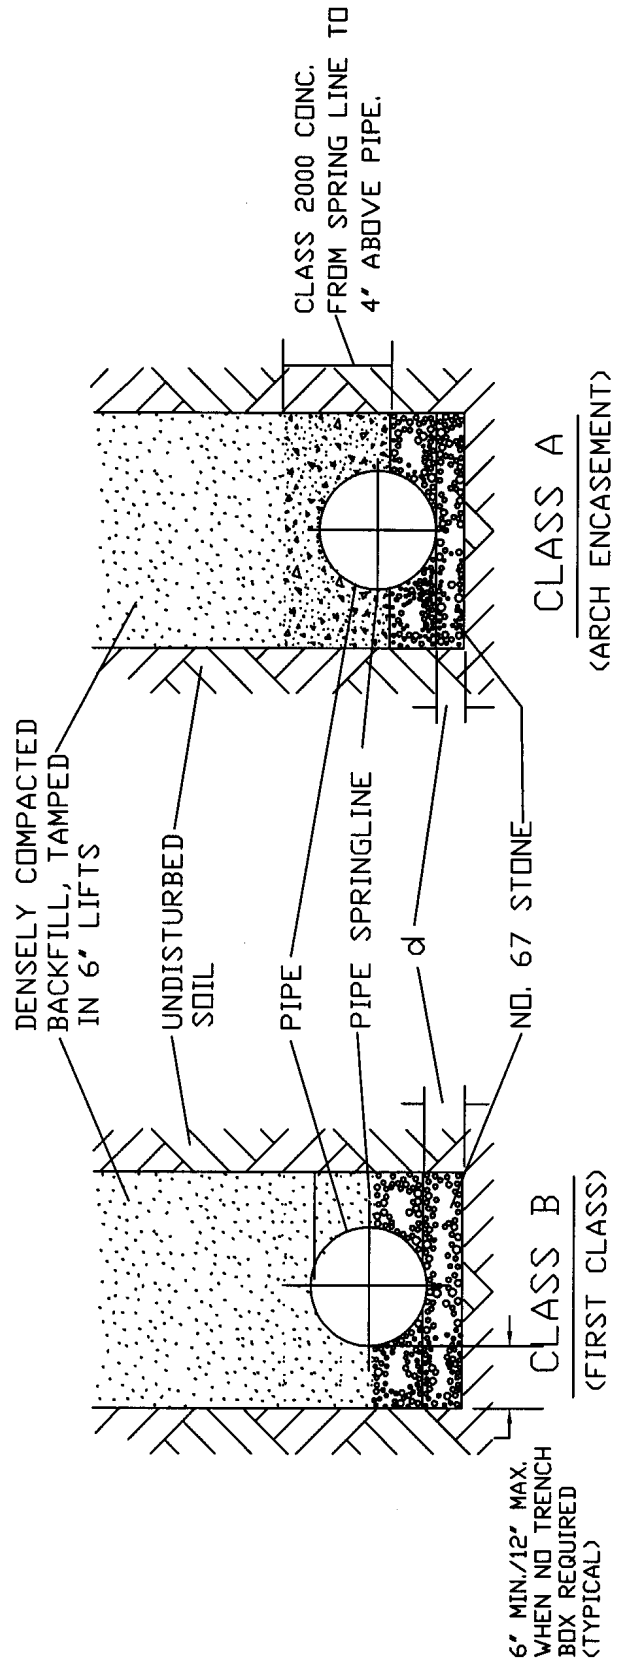

CLASS A
(ARCH ENCASEMENT)

D	d(min)
27" & smaller	3"
30" to 60"	4"
66" & larger	6"

Bc = OUTSIDE DIAMETER OF CONCRETE PIPE

6" MIN./12" MAX. WHEN NO TRENCH BOX REQUIRED (TYPICAL)

CITY OF RALEIGH				
DEPARTMENT OF PUBLIC UTILITIES				
STANDARD BEDDING DETAILS FOR R.C. PIPES				
DWG. NO.	REVISIONS	DATE	REVISIONS	DATE
S-1		3-1-87	RRH	3-30-00
	D.W.C	6-23-99	ABB	2-16-05