


ALL CONSTRUCTION SHALL BE PER CITY OF RALEIGH
AND/OR NCDOT STANDARDS AND SPECIFICATIONS

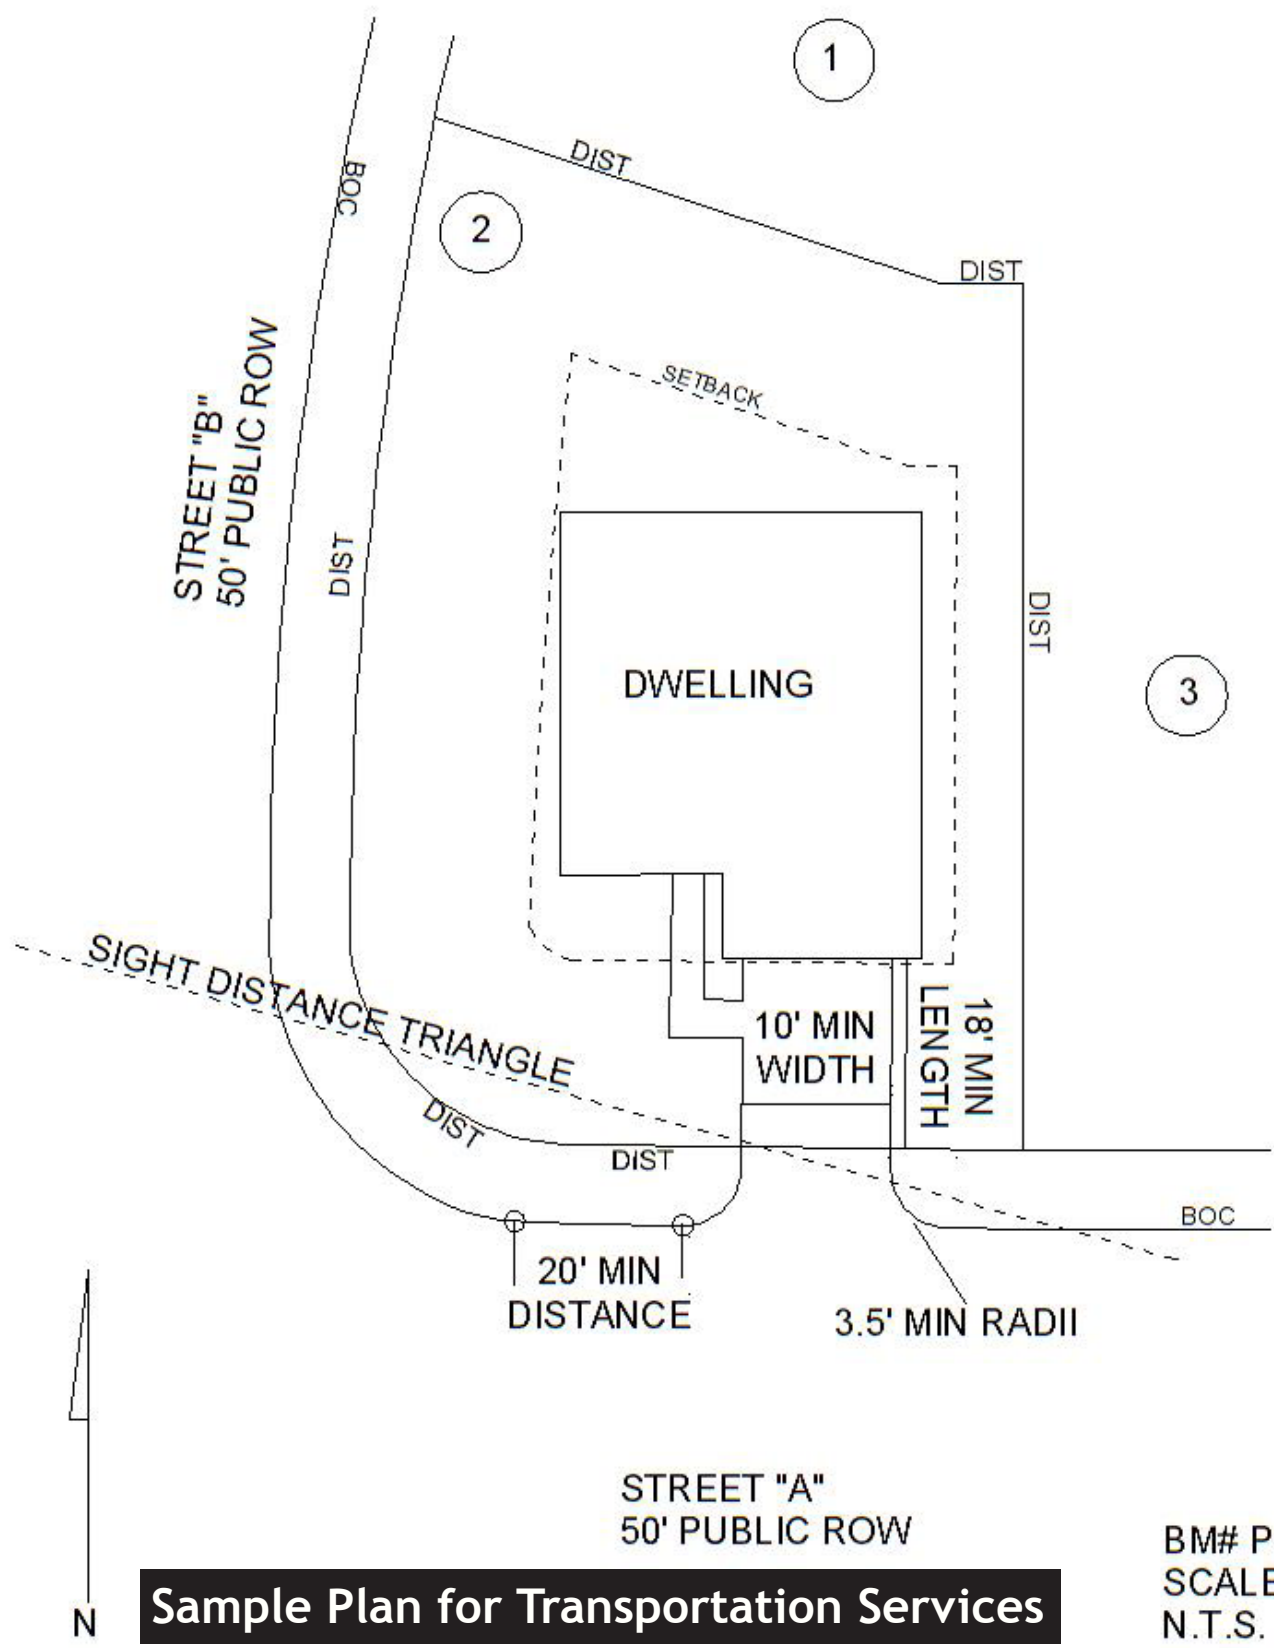

Sample Plan for Transportation Services

BM# PG#
SCALE OR
N.T.S.