


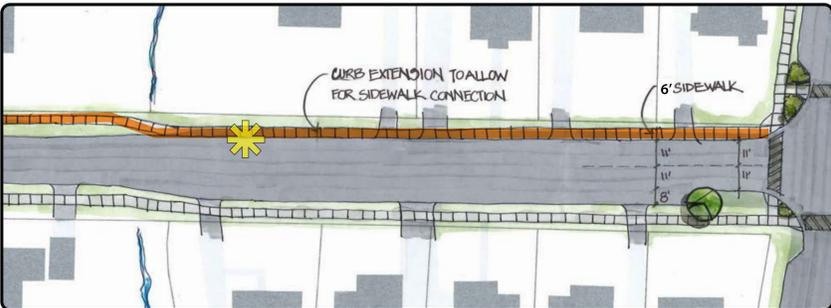



LOCATION A




LOCATION B




LOCATION F

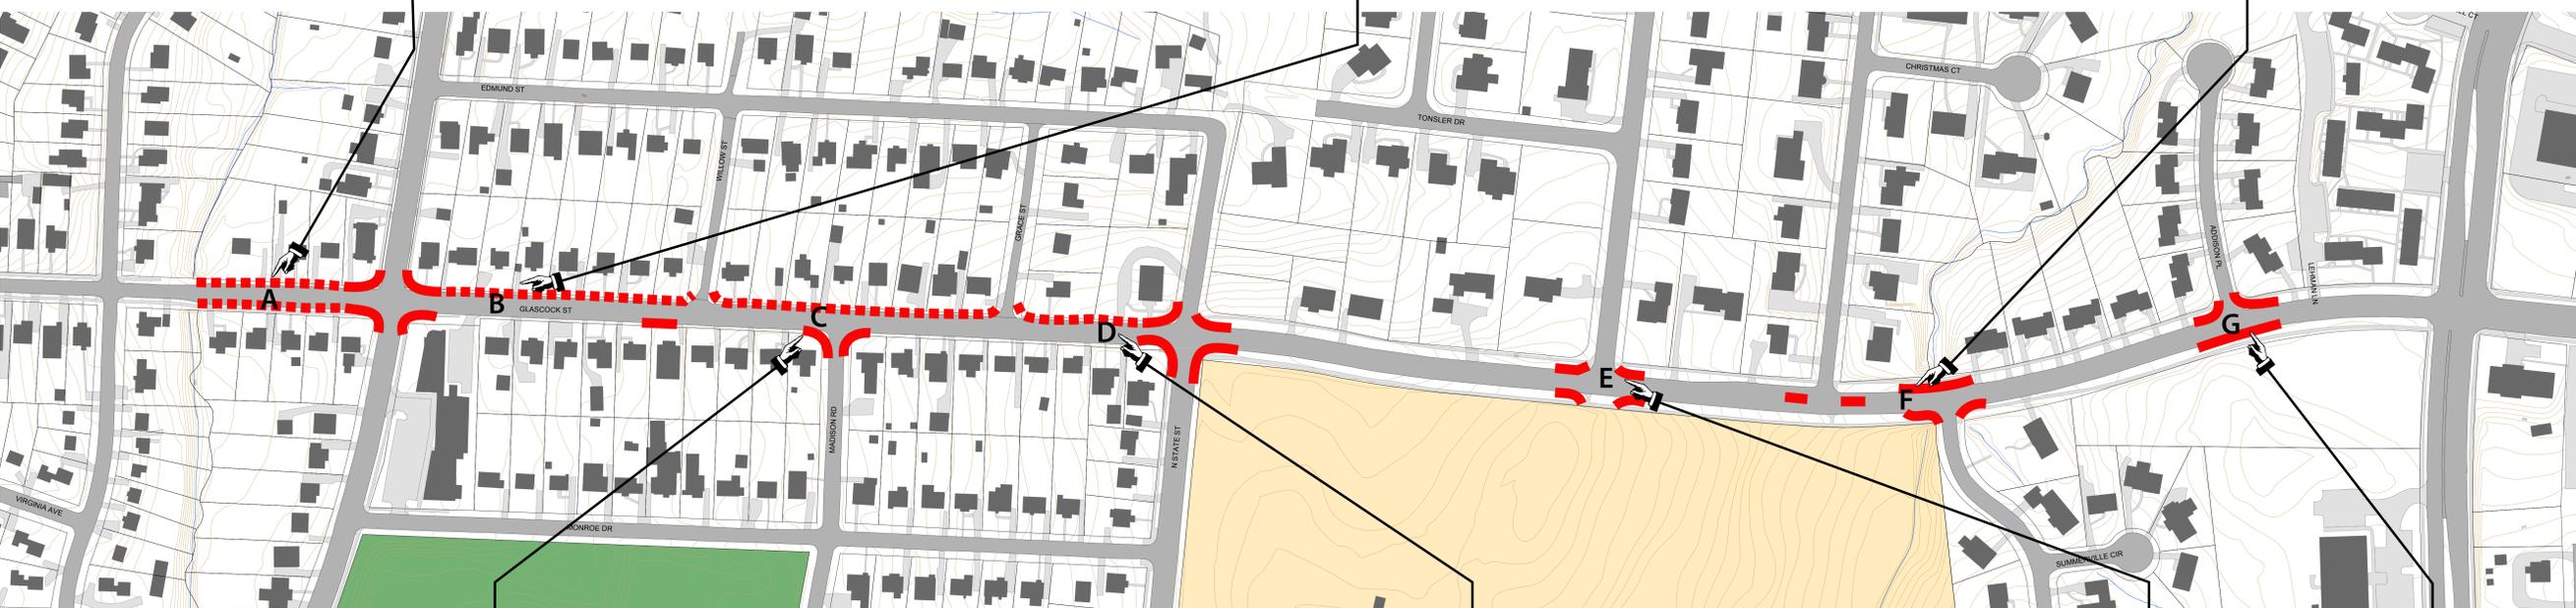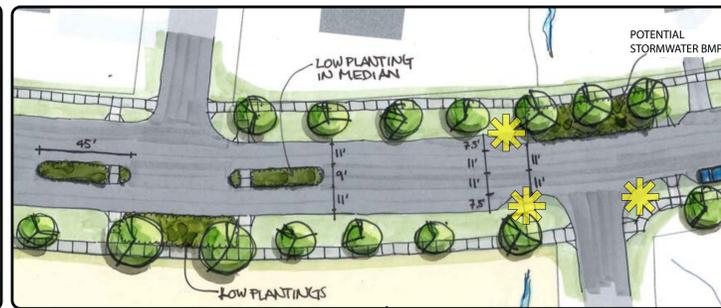


LOCATION C

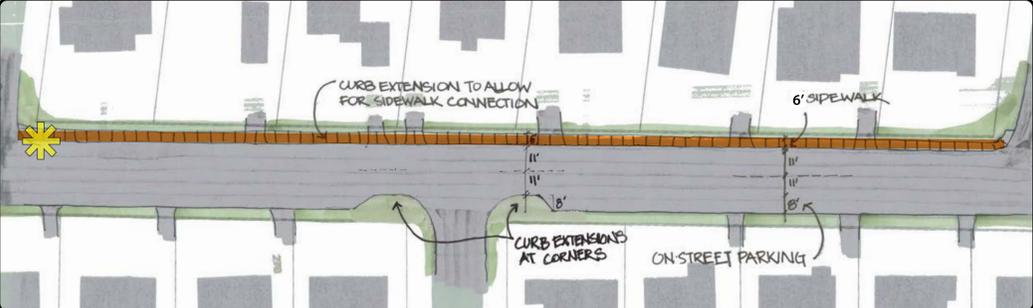

LOCATION D

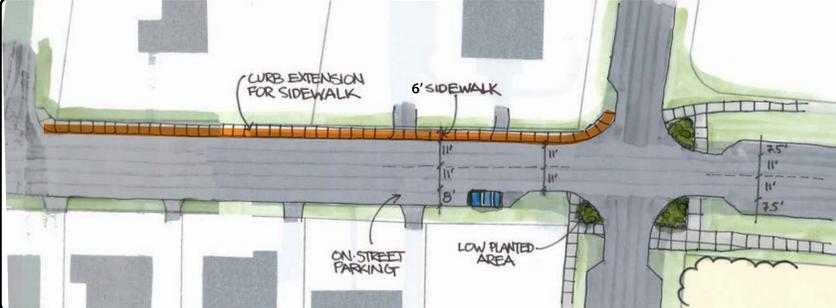

LOCATION E

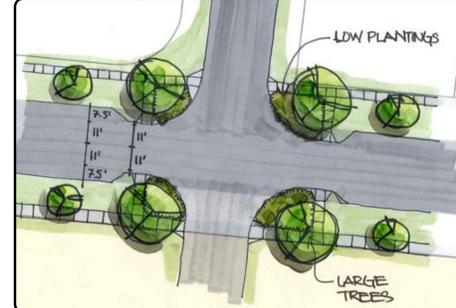

LOCATION G



- = Location of proposed sidewalk
- = Location of traffic calming treatments
- ★ = Catch basin locations, areas where design may need detailed modification to accommodate existing drain inlet
- = Proposed sidewalks

7/30/2012



Scale - 1" = 100'
SKETCH SCALE 1" = 30'



Glascock Street Traffic Calming Schematic Design