


# HINES SUBDIVISION S-54-2014

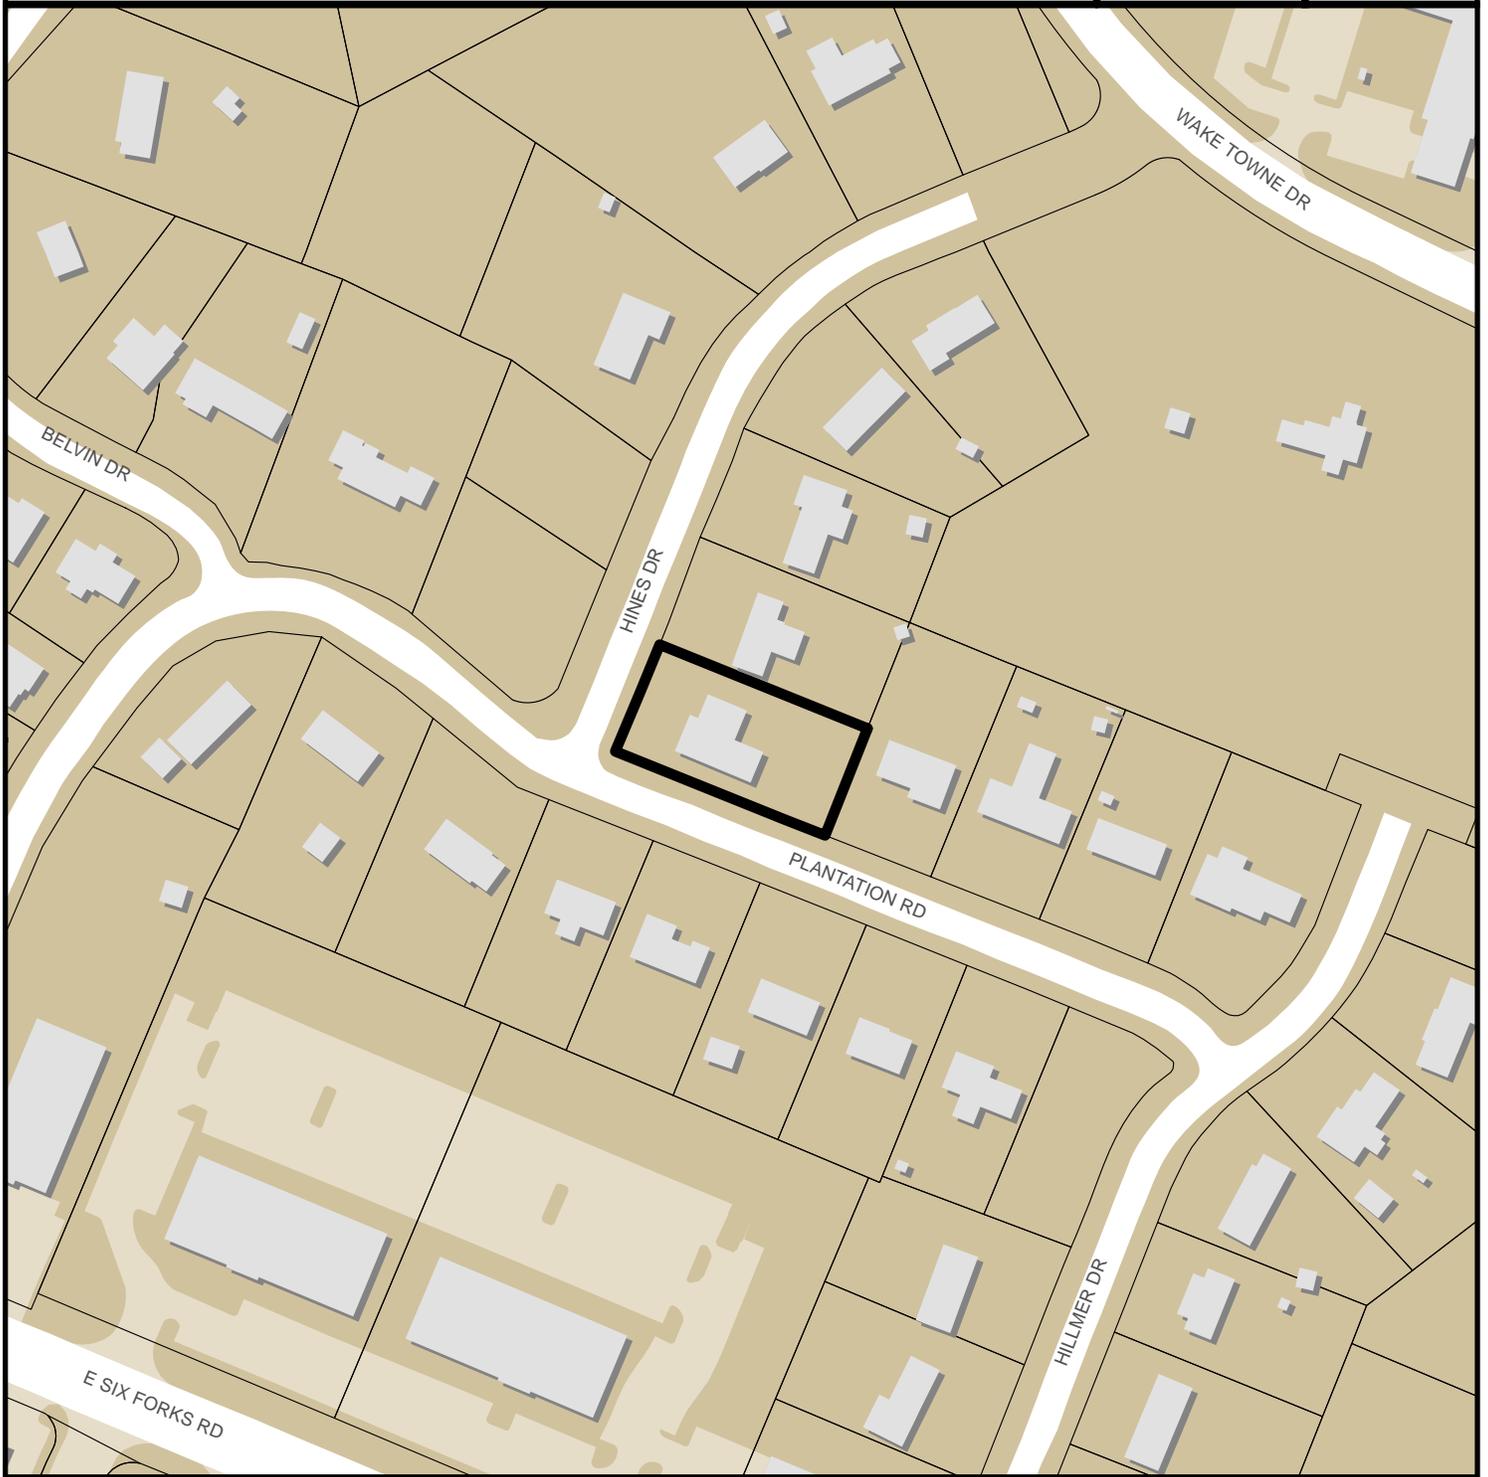

0 250 500 Feet

Zoning: **R-4**  
CAC: **Midtown**  
Drainage Basin: **Big Branch**  
Acreage: **0.46**  
Number of Lots: **2**

Planner: **Meade Bradshaw**  
Phone: **(919) 996-2664**  
Applicant: **Blakely Design  
Group**  
Phone: **(919) 870-1868**



#335



# Planning & Development

Development Services  
Customer Service Center  
One Exchange Plaza  
1 Exchange Plaza, Suite 400  
Raleigh, North Carolina 27601  
Phone 919-996-2495  
Fax 919-516-2685

## Preliminary Development Plan Application

584-14

When submitting plans, please check appropriate review type and include the Plan Checklist document.

Preliminary Approvals		FOR OFFICE USE ONLY
<input type="checkbox"/> Site Plans for Planning Commission <input type="checkbox"/> Preliminary Administrative Site Plans <input type="checkbox"/> Group Housing ** <input type="checkbox"/> Multifamily (Infill)**	<input checked="" type="checkbox"/> Subdivision* <input type="checkbox"/> Cluster Subdivision** <input type="checkbox"/> Infill Subdivision** <input type="checkbox"/> Expedited Subdivision Review <input type="checkbox"/> Conventional Subdivision <input type="checkbox"/> Compact Development <input type="checkbox"/> Conservation Subdivision	Transaction Number <b>413937</b> Assigned Project Coordinator  Assigned Team Leader
* May require Planning Commission or City Council Approval      ** Legacy Districts Only		

Has your project previously been through the Due Diligence process? If yes, provide the transaction #

### GENERAL INFORMATION

Development Name **HINES SUBDIVISION**

Proposed Use **2 LOT SINGLE FAMILY SUBDIVISION**

Property Address(es) **3100 HINES DRIVE**

Wake County Property Identification Number(s) for each parcel to which these guidelines will apply: **1715-04-7587**

P.I.N. Recorded Deed <b>1715-04-7587</b>	P.I.N. Recorded Deed	P.I.N. Recorded Deed	P.I.N. Recorded Deed
---	----------------------	----------------------	----------------------

What is your project type?  Apartment  Banks  Elderly Facilities  Hospitals  Hotels/Motels  Industrial Building  
 Mixed Residential  Non-Residential Condo  Office  Religious Institutions  Residential Condo  Retail  School  Shopping Center  
 Single Family  Telecommunication Tower  Townhouse  Other: If other, please describe:

**PRELIMINARY ADMINISTRATIVE REVIEW**  
Per City Code Section 10-2132.2, summarize the reason(s) this plan can be reviewed administratively not requiring Planning Commission or City Council approval.  
**PRELIMINARY SUBDIVISION**

**PLANNING COMMISSION**  
Per City Code Section 10-2132.2, summarize the reason(s) this plan requires Planning Commission or City Council Preliminary Approval.  
**N/A**

**CLIENT (Owner or Developer)**

Company <b>RICHARD J. BARNES</b>	Name (s) <b>RICHARD J. BARNES</b>
Address <b>3115 BELVIN DRIVE, RALEIGH, NC 27609</b>	
Phone <b>919-291-8533</b>	Email <b>rbarnes@carolina-green.com</b> Fax <b>919-832-2440</b>

**CONSULTANT (Contact Person for Plans)**

Company <b>BLAKELY DESIGN GROUP</b>	Name (s) <b>B. TAYLOR BLAKELY</b>
Address <b>700 EXPOSITION PLACE, S-105, RALEIGH, NC 27615</b>	
Phone <b>919-870-1868</b>	Email <b>taylor@blakelydesign.net</b> Fax <b>919-870-0752</b>

**DEVELOPMENT TYPE & SITE DATA TABLE (Applicable to all developments)**

Zoning Information	Building Information
Zoning District(s) <b>R-4</b>	Proposed building use(s) <b>RESIDENTIAL - S.F.</b>
If more than one district, provide the acreage of each	Existing Building(s) sq. ft. gross
Overlay District	Proposed Building(s) sq. ft. gross
Total Site Acres      Inside City Limits <input checked="" type="checkbox"/> Yes <input type="checkbox"/> No	Total sq. ft. gross (existing & proposed)
Off street parking Required <b>N/A</b> Provided <b>N/A</b>	Proposed height of building(s)
COA (Certificate of Appropriateness) case # <b>N/A</b>	FAR (floor area ratio percentage)
BOA (Board of Adjustment) case # A- <b>N/A</b>	Building Lot Coverage percentage (site plans only)
CUD (Conditional Use District) case # Z- <b>N/A</b>	

Stormwater Information	
Existing Impervious Surface      acres/square feet	Flood Hazard Area <input type="checkbox"/> Yes <input checked="" type="checkbox"/> No
Proposed Impervious Surface      acres/square feet	<b>If Yes, please provide</b>
Neuse River Buffer <input type="checkbox"/> Yes <input checked="" type="checkbox"/> No      Wetlands <input type="checkbox"/> Yes <input checked="" type="checkbox"/> No	Alluvial Soils      Flood Study      FEMA Map Panel #

**CONFORMITY WITH THE COMPREHENSIVE PLAN (Applicable to all developments)**

Provide a description of how your plan conforms to the guidelines of the Comprehensive Plan 2030.

**SINGLE FAMILY 2 LOT SUBDIVISION .96 AC.**

**FOR SUBDIVISION, APARTMENT, TOWNHOUSE, CONDOMINIUM PROJECTS ONLY**

1. Total # Of Townhouse Lots      Detached      Attached	11. Total number of all lots <b>2</b>
2. Total # Of Single Family Lots <b>2</b>	12. Is your project a cluster unit development? <input type="checkbox"/> Yes <input checked="" type="checkbox"/> No
3. Total # Of Apartment Or Condominium Units	<b>If Yes, please answer the questions below:</b>
4. Total # Of Congregate Care Or Life Care Dwelling Units	a) Total number of Townhouse Lots
5. Total # Of Mobile Home Lots	b) Total number of Single Family Lots <b>2</b>
6. Total Number of Hotel Units	c) Total number of Group Housing Units
7. Overall Total # Of Dwelling Units (1-6 Above) <b>2</b>	d) Total number of Open Space Lots
8. Bedroom Units    1br      2br      3br      4br or more	e) Minimum Lot Size <b>10,077 S.F.</b>
9. Overall Unit(s)/Acre Densities Per Zoning District(s) <b>4 DU/AC. R-4</b>	f) Total Number of Phases <b>1</b>
10. Total number of Open Space (only) lots	g) Perimeter Protective Yard Provided <input type="checkbox"/> Yes <input type="checkbox"/> No
	h) Must provide open space quotient per City Code 10-3071 (5)

**SIGNATURE BLOCK (Applicable to all developments)**

In filing this plan as the property owner(s), I/we do hereby agree and firmly bind ourselves, my/our heirs, executors, administrators, successors and assigns jointly and severally to construct all improvements and make all dedications as shown on this proposed subdivision plan as approved by the City.

I hereby designate **B. TAYLOR BLAKELY** to serve as my agent regarding this application, to receive and respond to administrative comments, to resubmit plans on my behalf and to represent me in any public meeting regarding this application.

I/we have read, acknowledge and affirm that this project is conforming to all application requirements applicable with the proposed development use.

Signed *[Signature]* Date **11/5/14**

Signed \_\_\_\_\_ Date \_\_\_\_\_

	TO BE COMPLETED BY APPLICANT		TO BE COMPLETED BY CITY STAFF		
	YES	N/A	YES	NO	N/A
<b>General Requirements</b>					
1. Filing Fee for Plan Review – Payments may be made by cash, Visa, Master Card or check made payable to: City of Raleigh (No fee for Infill recombination)	<input checked="" type="checkbox"/>		✓		
2. <b>Preliminary Development Plan Application</b> completed and signed by the property owner	<input checked="" type="checkbox"/>		✓		
3. Client must complete and print page 1 and 2 of the <b>Preliminary Development Plan Application</b> to the plan cover sheet (not applicable for infill recombination)	<input type="checkbox"/>	<input checked="" type="checkbox"/>			
4. I have referenced the <b>Preliminary Development Plan Checklist</b> and by using this as a guide, it will ensure that I receive a complete and thorough first review by the City of Raleigh	<input checked="" type="checkbox"/>		✓		
5. Provide the following plan sheets:	<input checked="" type="checkbox"/>				
a) Cover sheet: includes general notes, owner's name, contact's name, telephone number, mailing address and email address	<input checked="" type="checkbox"/>		✓		
b) Existing Conditions Sheet	<input checked="" type="checkbox"/>	<input type="checkbox"/>	✓		
c) Proposed Site or Subdivision Plan	<input checked="" type="checkbox"/>		✓		
d) Proposed Grading and Stormwater Plan	<input type="checkbox"/>	<input checked="" type="checkbox"/>			✓
e) Proposed Utility Plan, including Fire	<input checked="" type="checkbox"/>	<input type="checkbox"/>	✓		
f) Proposed Tree Conservation Plan	<input type="checkbox"/>	<input checked="" type="checkbox"/>			✓
g) Proposed Landscaping Plan (Landscape Plan not required for commercial subdivisions)	<input checked="" type="checkbox"/>	<input type="checkbox"/>	✓		
h) Building elevations that show maximum height from natural and finished grade, buildings to be removed	<input type="checkbox"/>	<input checked="" type="checkbox"/>			✓
i) Transportation Plan	<input type="checkbox"/>	<input checked="" type="checkbox"/>			✓
6. Ten (10) sets of proposed plans to engineering scale (1" = 20', 1" =100', etc.), and date of preparation. For re-submittals only – include all revision dates	<input checked="" type="checkbox"/>		✓		
7. Plan size 18"x24" or 24"x36"	<input checked="" type="checkbox"/>		✓		
8. A vicinity map no smaller/less than 1"=500' and no larger than 1"=1000' to the inch, showing the position of the subdivision with its relation to surrounding streets and properties, and oriented in the same direction as the preliminary plan	<input checked="" type="checkbox"/>		✓		
9. Include sheet index and legend defining all symbols with true north arrow, with north being at the top of the map	<input checked="" type="checkbox"/>		✓		
10. Digital copy of only the plan and elevations. Label the CD with the plan name, case file number, and indicate how many times the plan has been resubmitted for review	<input checked="" type="checkbox"/>		✓		
11. Wake County School Form, if dwelling units are proposed	<input checked="" type="checkbox"/>	<input type="checkbox"/>	✓		
12. Preliminary stormwater quantity and quality summary and calculations package	<input type="checkbox"/>	<input checked="" type="checkbox"/>			✓
13. For secondary tree conservation areas, include two (2) copies of the tree cover report completed by a certified arborist, North Carolina licensed landscape architect, or North Carolina registered forester	<input type="checkbox"/>	<input checked="" type="checkbox"/>			✓



