

ASHE AVENUE
Western Blvd. to Hillsborough St.

Proposed Bicycle Facilities
Pavement Marking Plan


DATE: SEPTEMBER 2014
CADD TECH: BRP
CHECKED BY: J.L.

REVISIONS	
NO.	DATE

SCALES
HSCALE 1"=50'
VSCALE
PROJECT
VHB 38139.00
SHEET NO.
Ashe-1
DRAWING NO.



VHB
Engineering NC, PC.
Transportation
Land Development
Environmental Services
4000 WestChase Blvd, Suite 530
Raleigh, North Carolina 27607
919.829.0328 • FAX 919.829.0329
NC License No.: C-3705

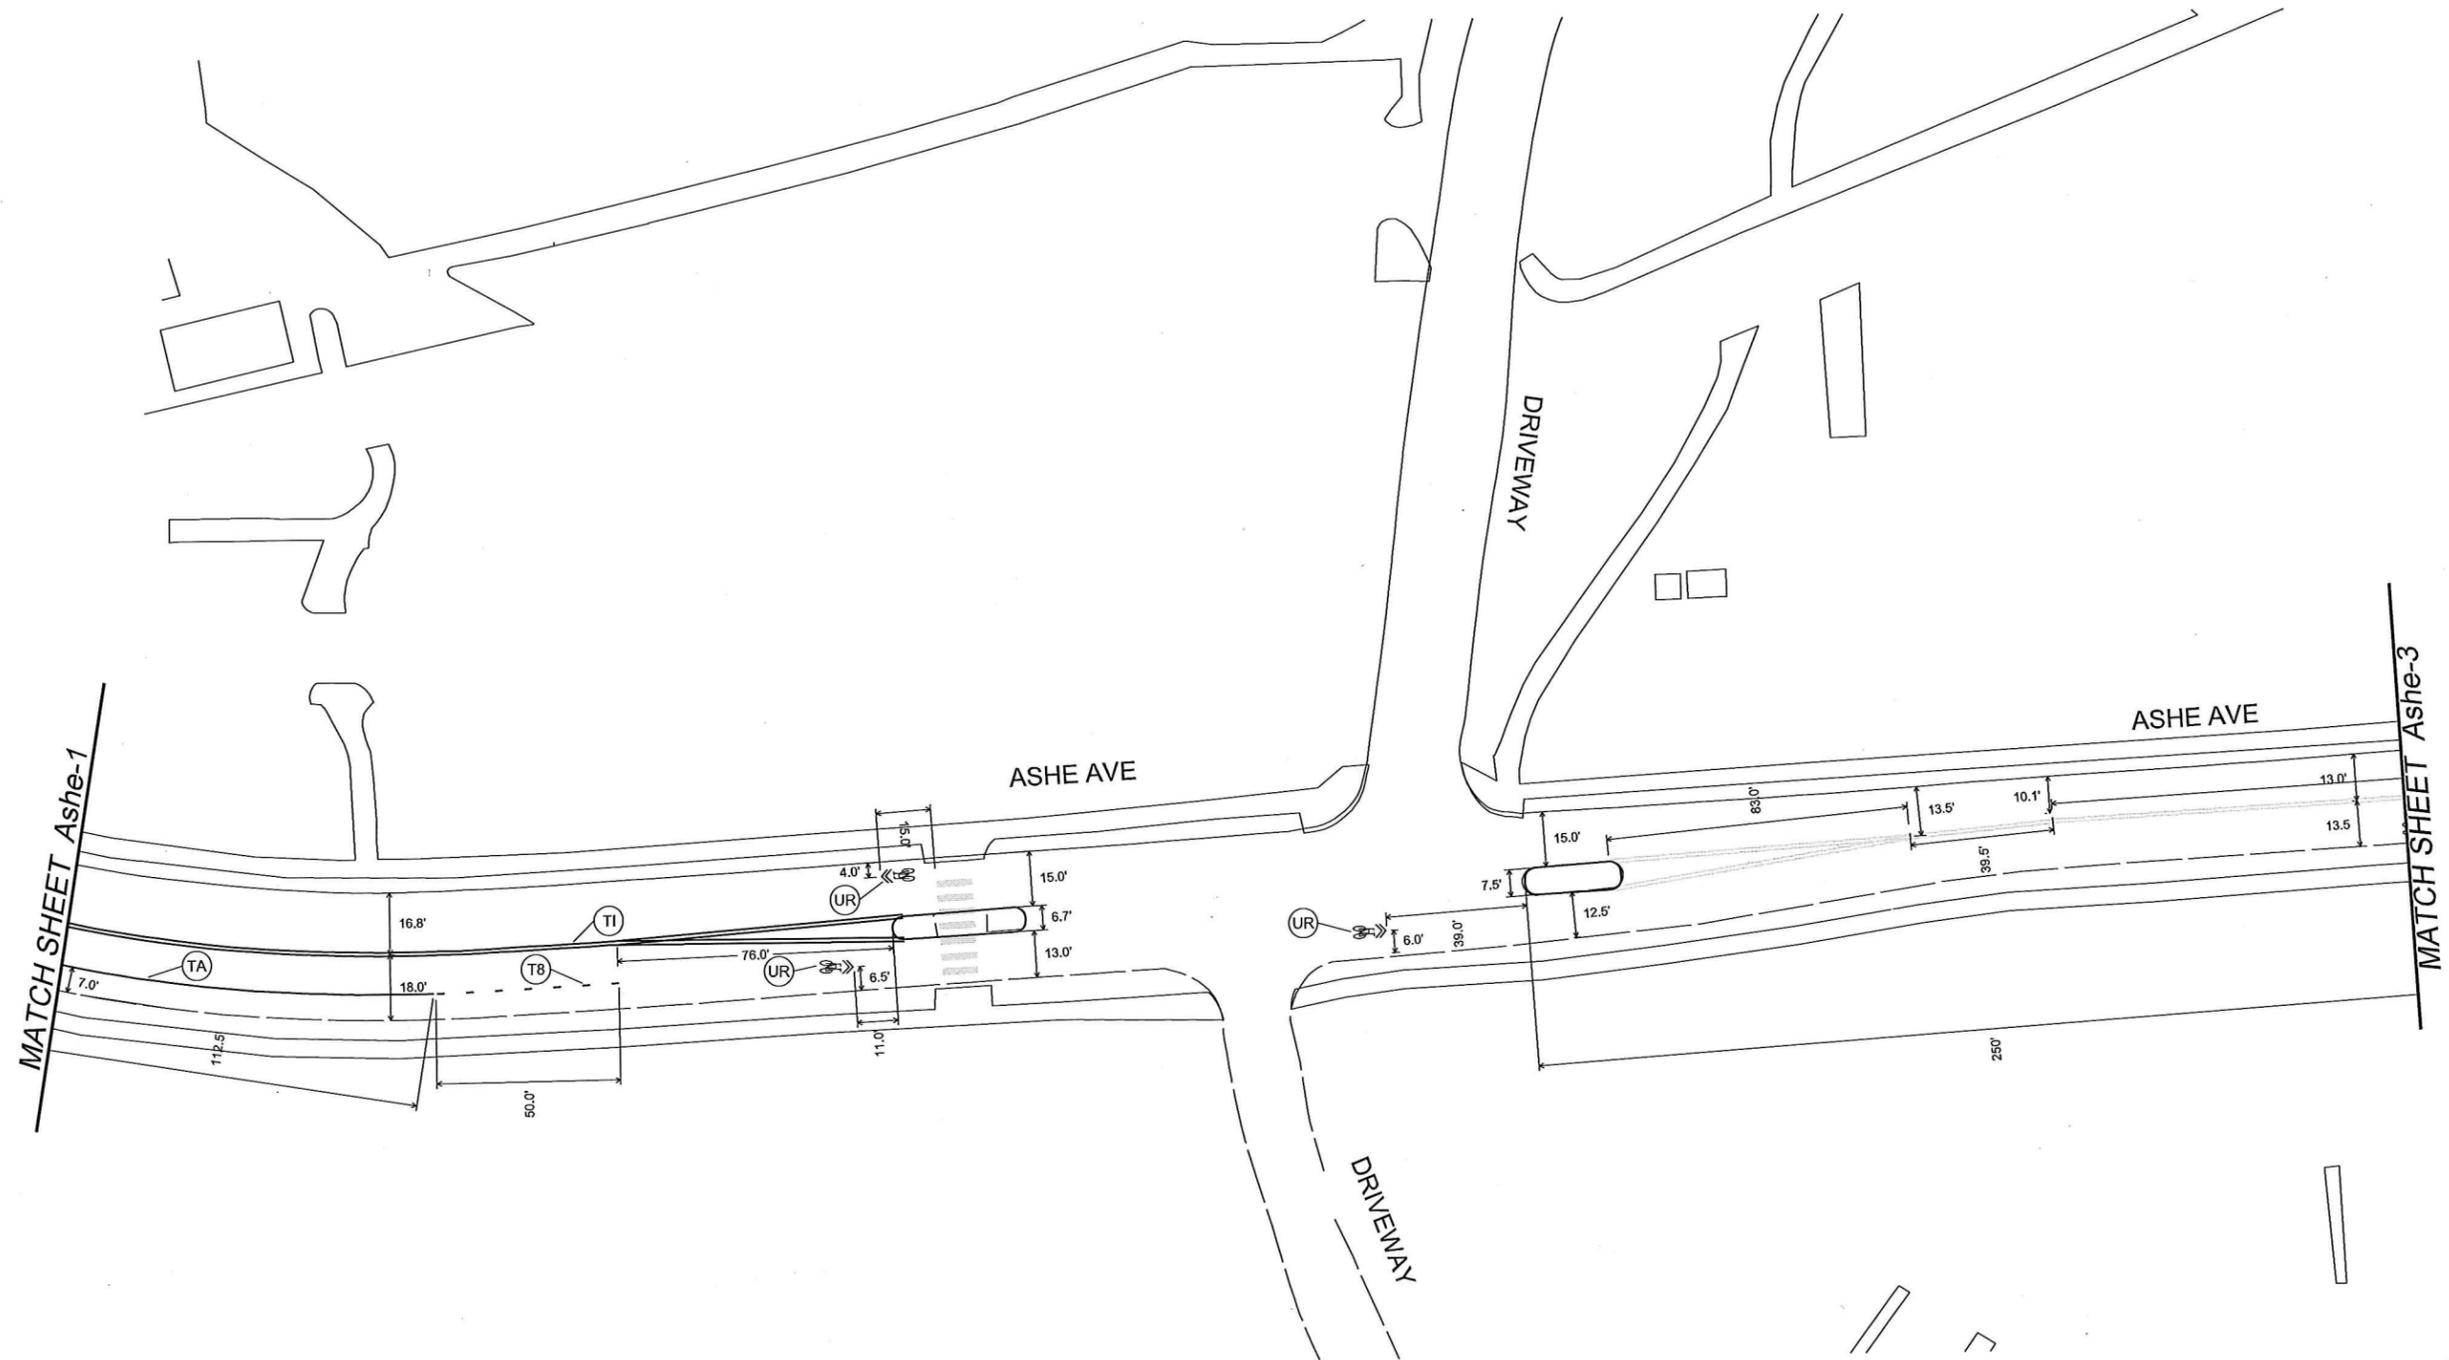

ASHE AVENUE
Western Blvd. to Hillsborough St.

Proposed Bicycle Facilities
Pavement Marking Plan


DATE: SEPTEMBER 2014
CADD TECH: BRP
CHECKED BY: J.L.

REVISIONS	
NO.	DATE

SCALES
HSCALE 1"=50'
VSCALE
PROJECT
VHB 38139.00
SHEET NO.
Ashe-2
DRAWING NO.



VHB
Engineering NC, PC.
Transportation
Land Development
Environmental Services
4000 WestChase Blvd, Suite 530
Raleigh, North Carolina 27607
919.829.0328 • FAX 919.829.0329
NC License No.: C-3705

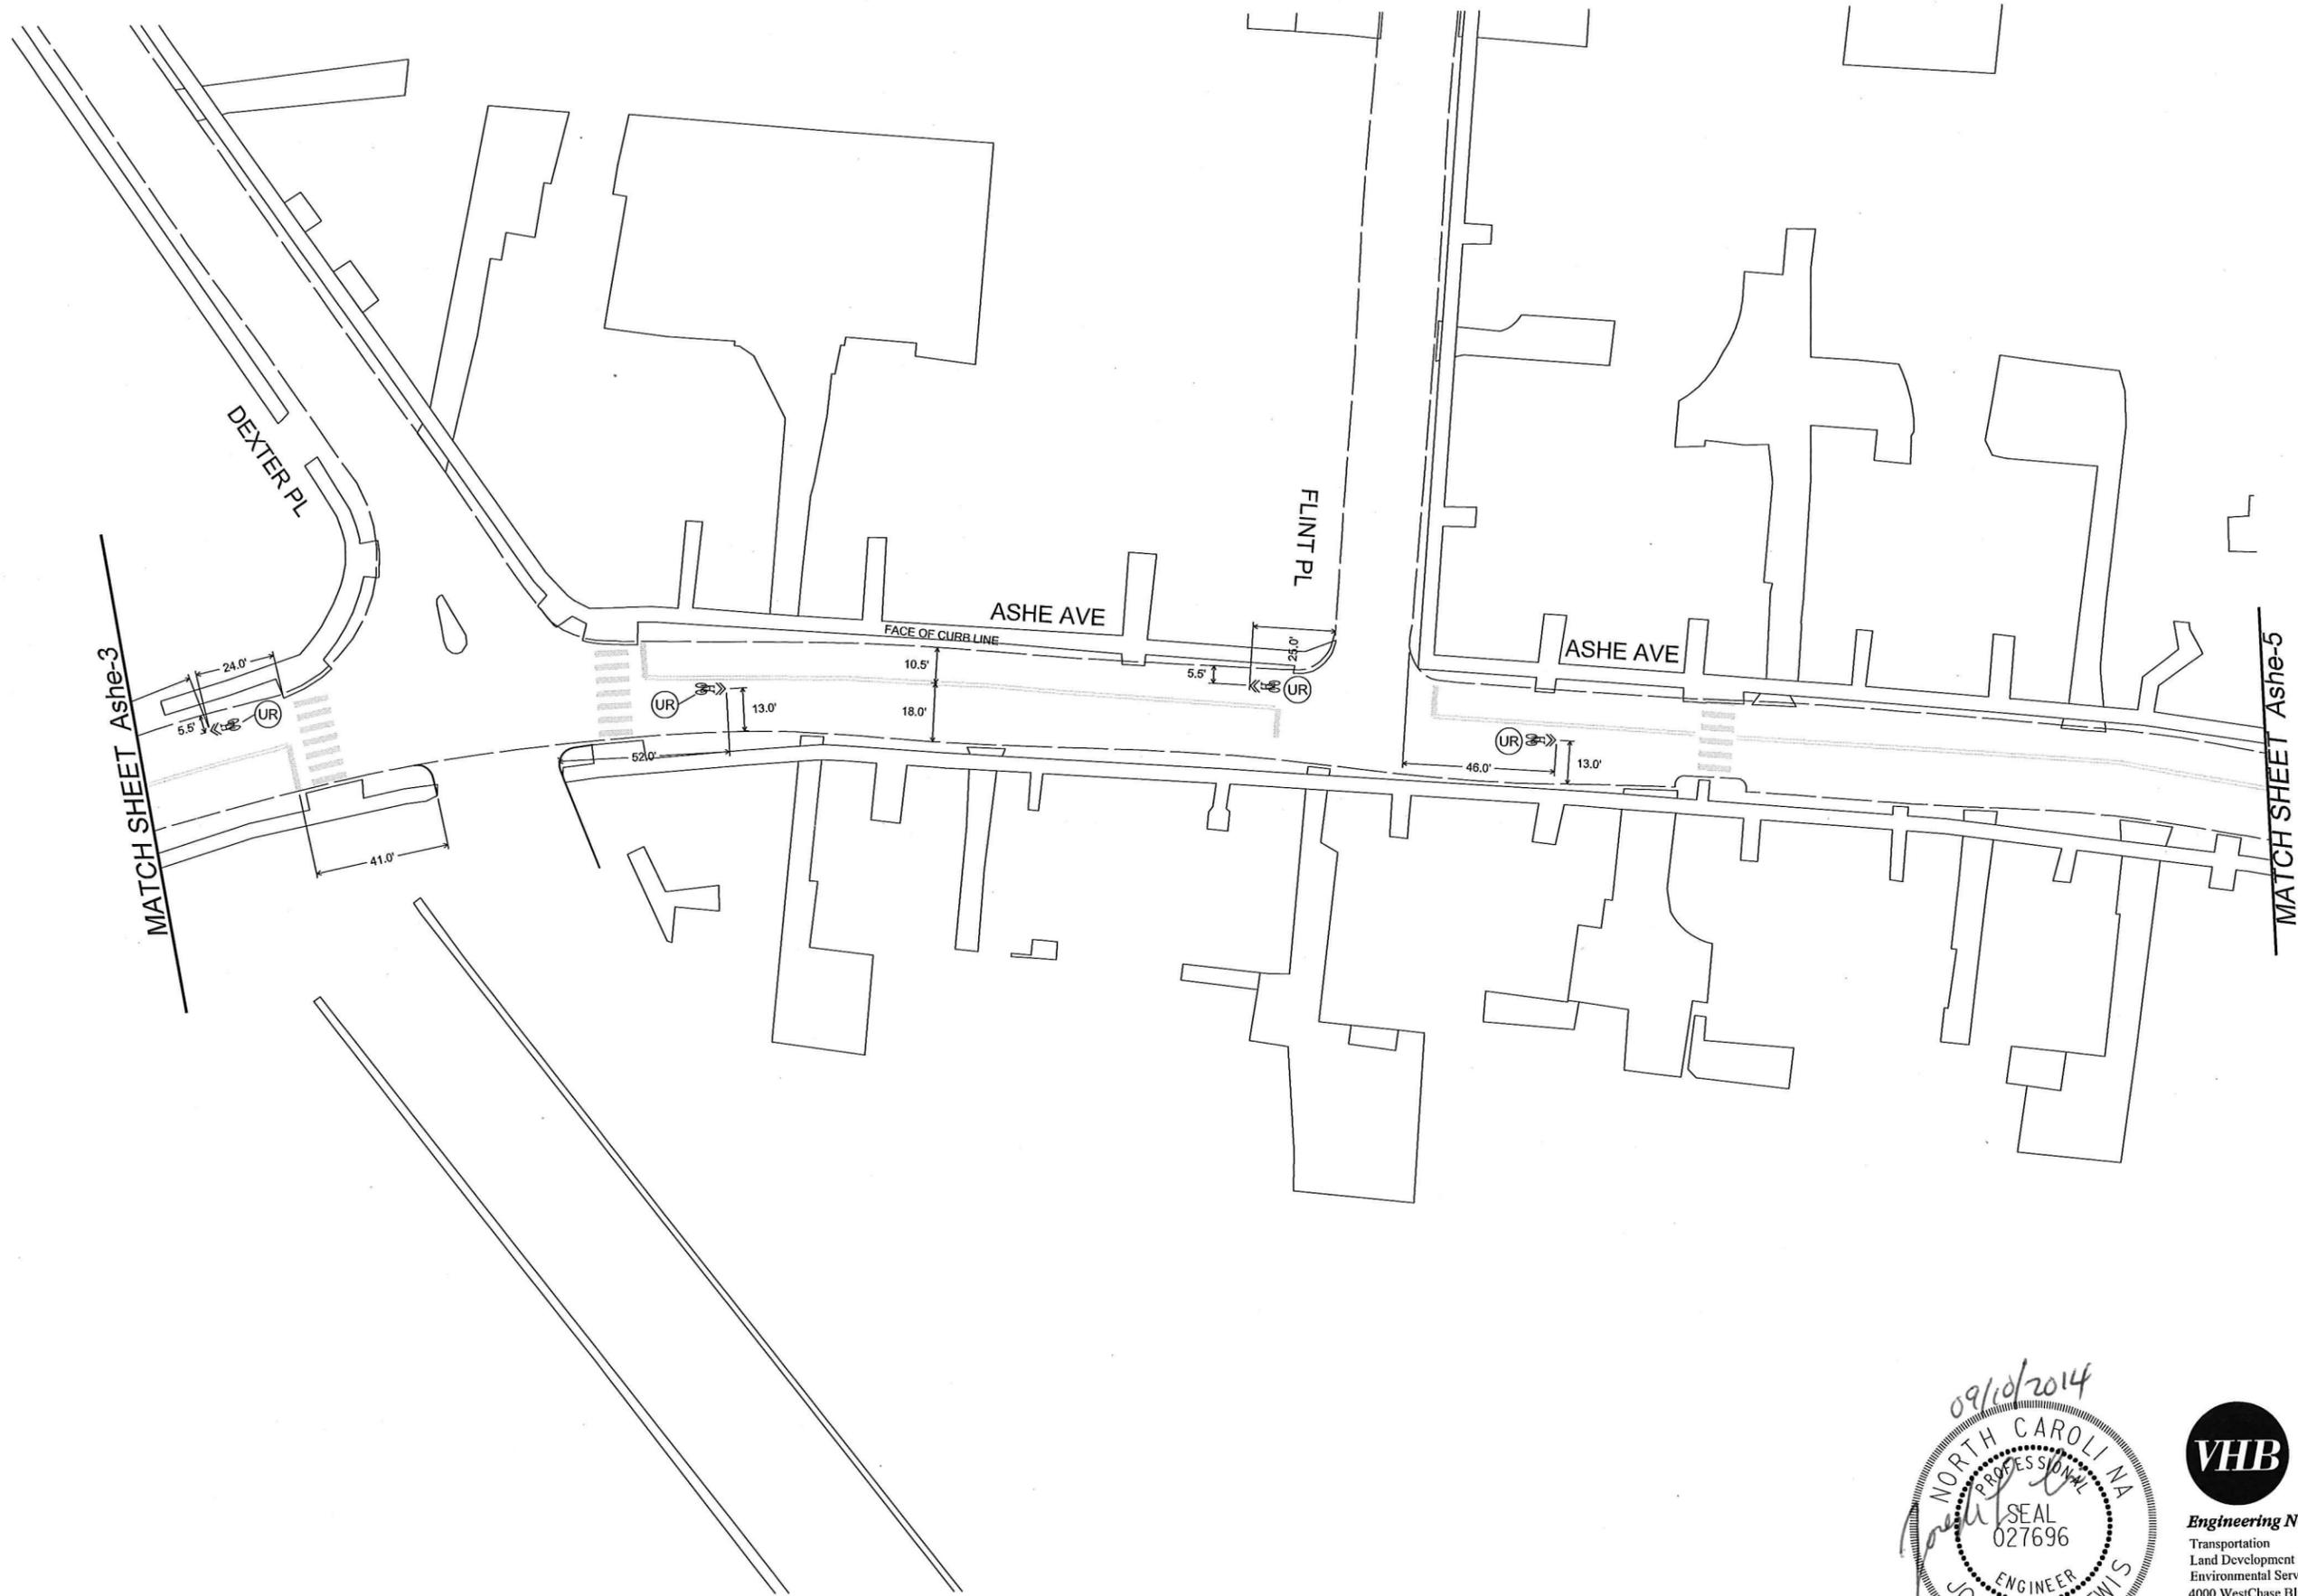

ASHE AVENUE
Western Blvd. to Hillsborough St.

Proposed Bicycle Facilities
Pavement Marking Plan

DATE: SEPTEMBER 2014
CADD TECH: BRP
CHECKED BY: J.L.

REVISIONS	
NO.	DATE

SCALES
HSCALE 1"=50'
VSCALE
PROJECT
VHB 38139.00
SHEET NO.
Ashe-4
DRAWING NO.



Engineering NC, PC.
Transportation
Land Development
Environmental Services
4000 WestChase Blvd, Suite 530
Raleigh, North Carolina 27607
919.829.0328 • FAX 919.829.0329
NC License No.: C-3705

