


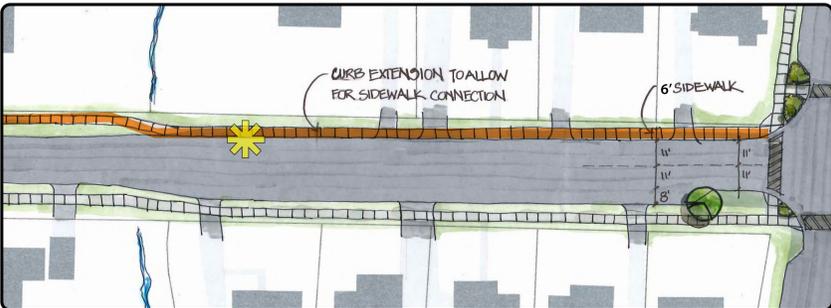



LOCATION A




LOCATION B




LOCATION F

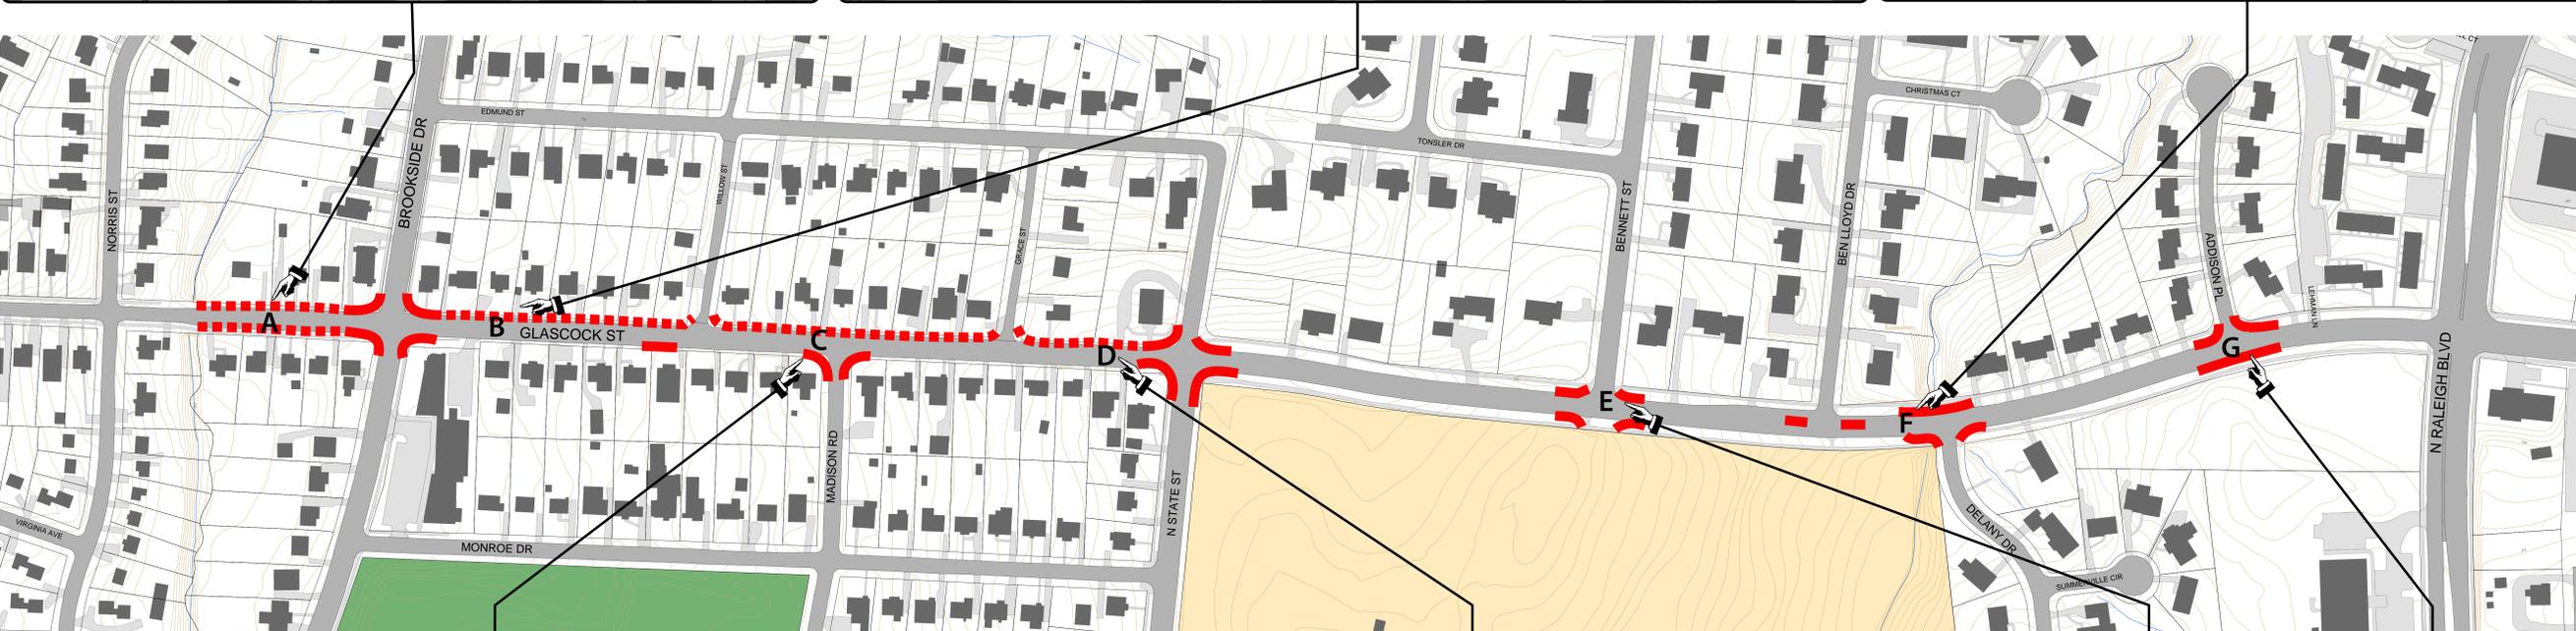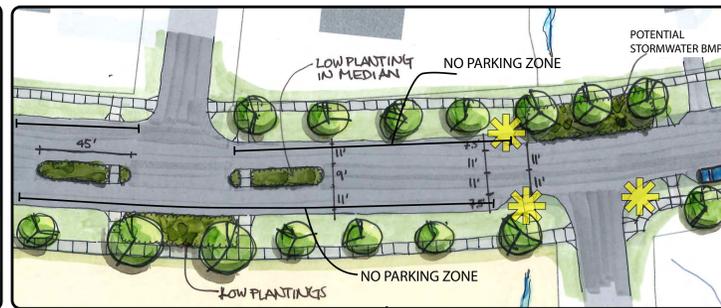


LOCATION C

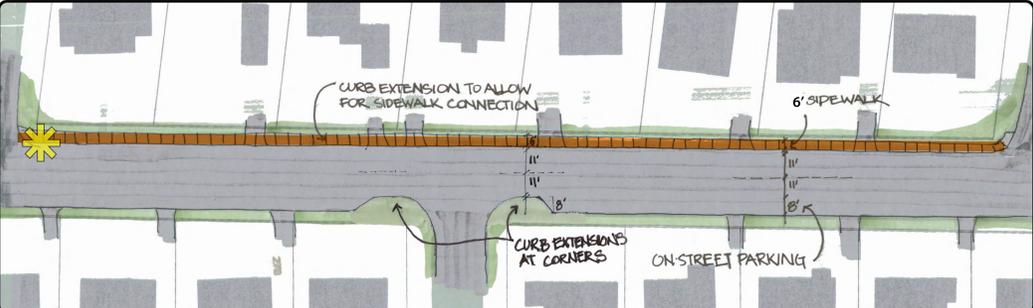

LOCATION D

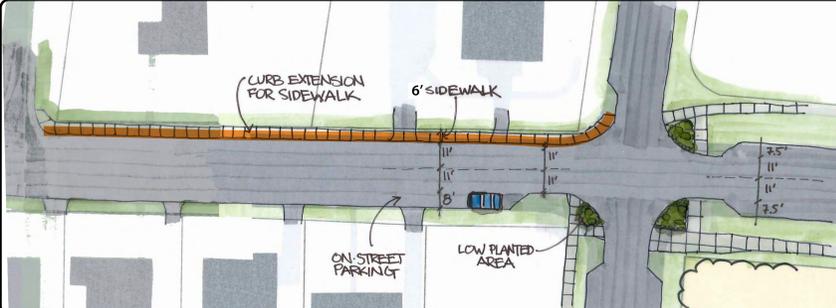

LOCATION E

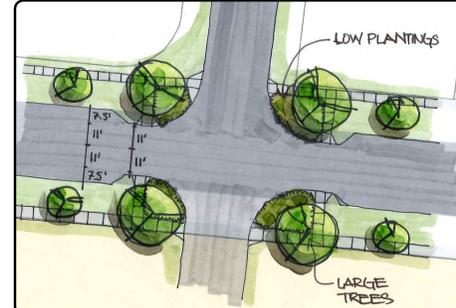

LOCATION G



- = Location of proposed sidewalk
- = Location of traffic calming treatments
- ✱ = Catch basin locations, areas where design may need detailed modification to accommodate existing drain inlet
- = Proposed sidewalks

01/23/13

Scale - 1" = 100'



SKETCH SCALE 1" = 30'

0 100 200 400 800 Feet

DRAFT

Glascock Street Traffic Calming Schematic Design



RALEIGH URBAN DESIGN CENTER
A Division of the Department of City Planning