


5" STORZ CONNECTION  
30 DEGREE FIXED (NON-SWIVEL)  
W/ CAP SECURED W/ CHAIN  
GUARDIAN MODEL 6625 RAL (4")  
MODEL 6628 RAL (6") OR EQUAL

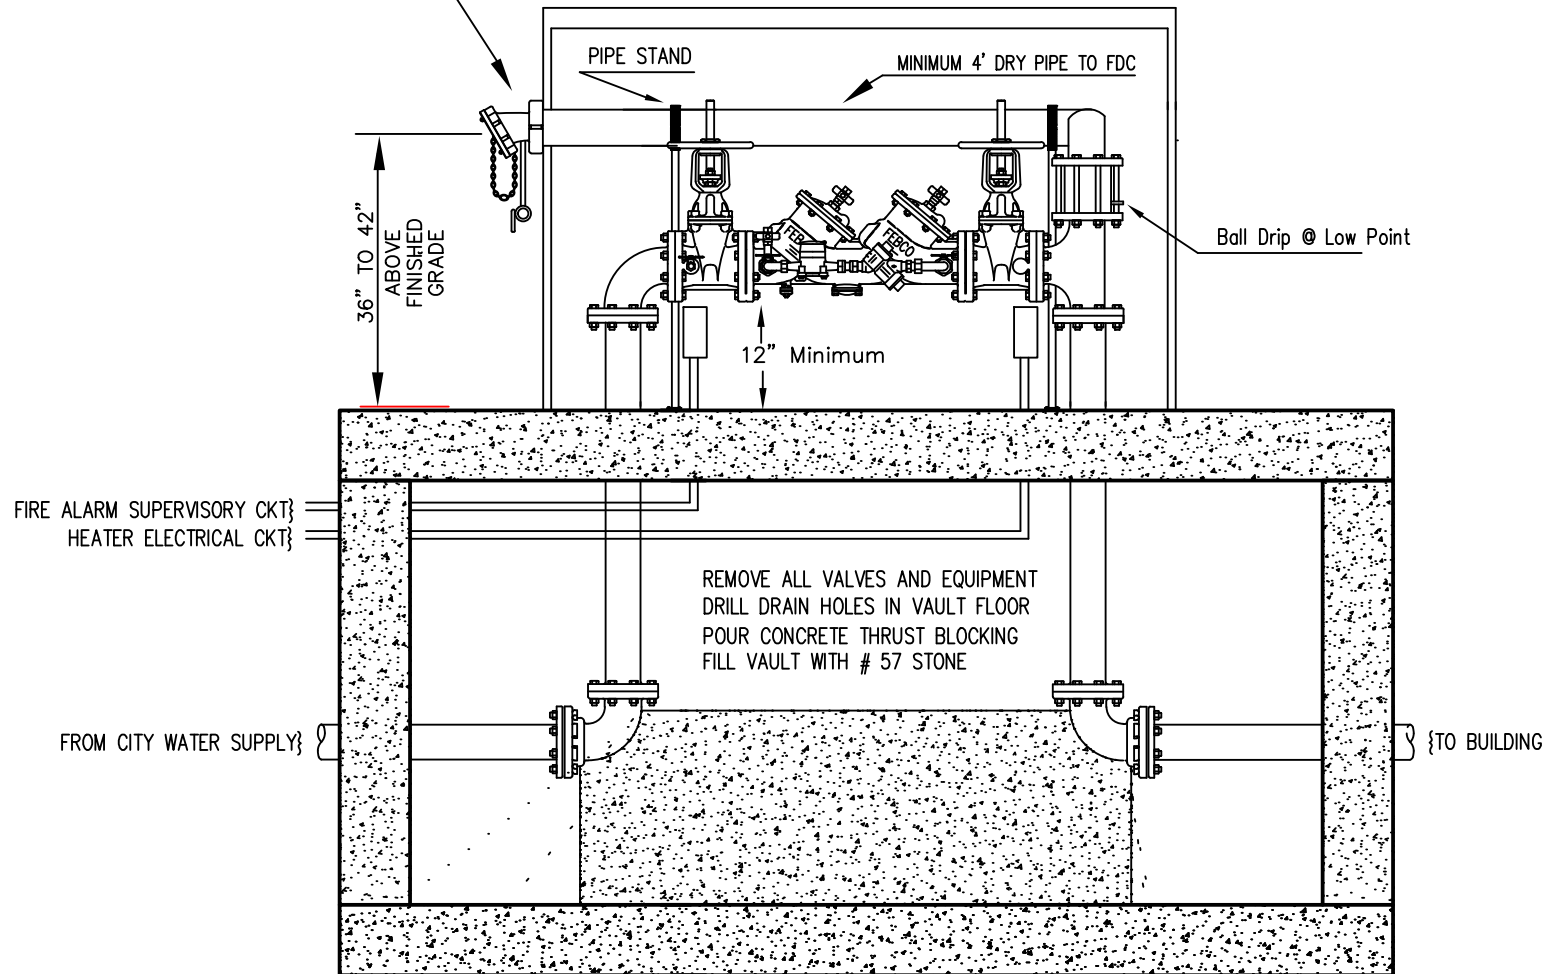

CITY OF RALEIGH FIRE DEPARTMENT  
FIRE PROTECTION DIVISION  
310 WEST MARTIN ST. RALEIGH, NC 27602

DESCRIPTION:  
INLINE RETROFIT DETAIL (VAULT)

REVISIONS:  
5-1-2017

DATE:  
3-9-09

DRAWING NO.  
FP-18A