


CONCEPTUAL ALTERNATIVES ONLY
NO UTILITY EASEMENTS OR
DRAINAGE EASEMENTS SHOWN

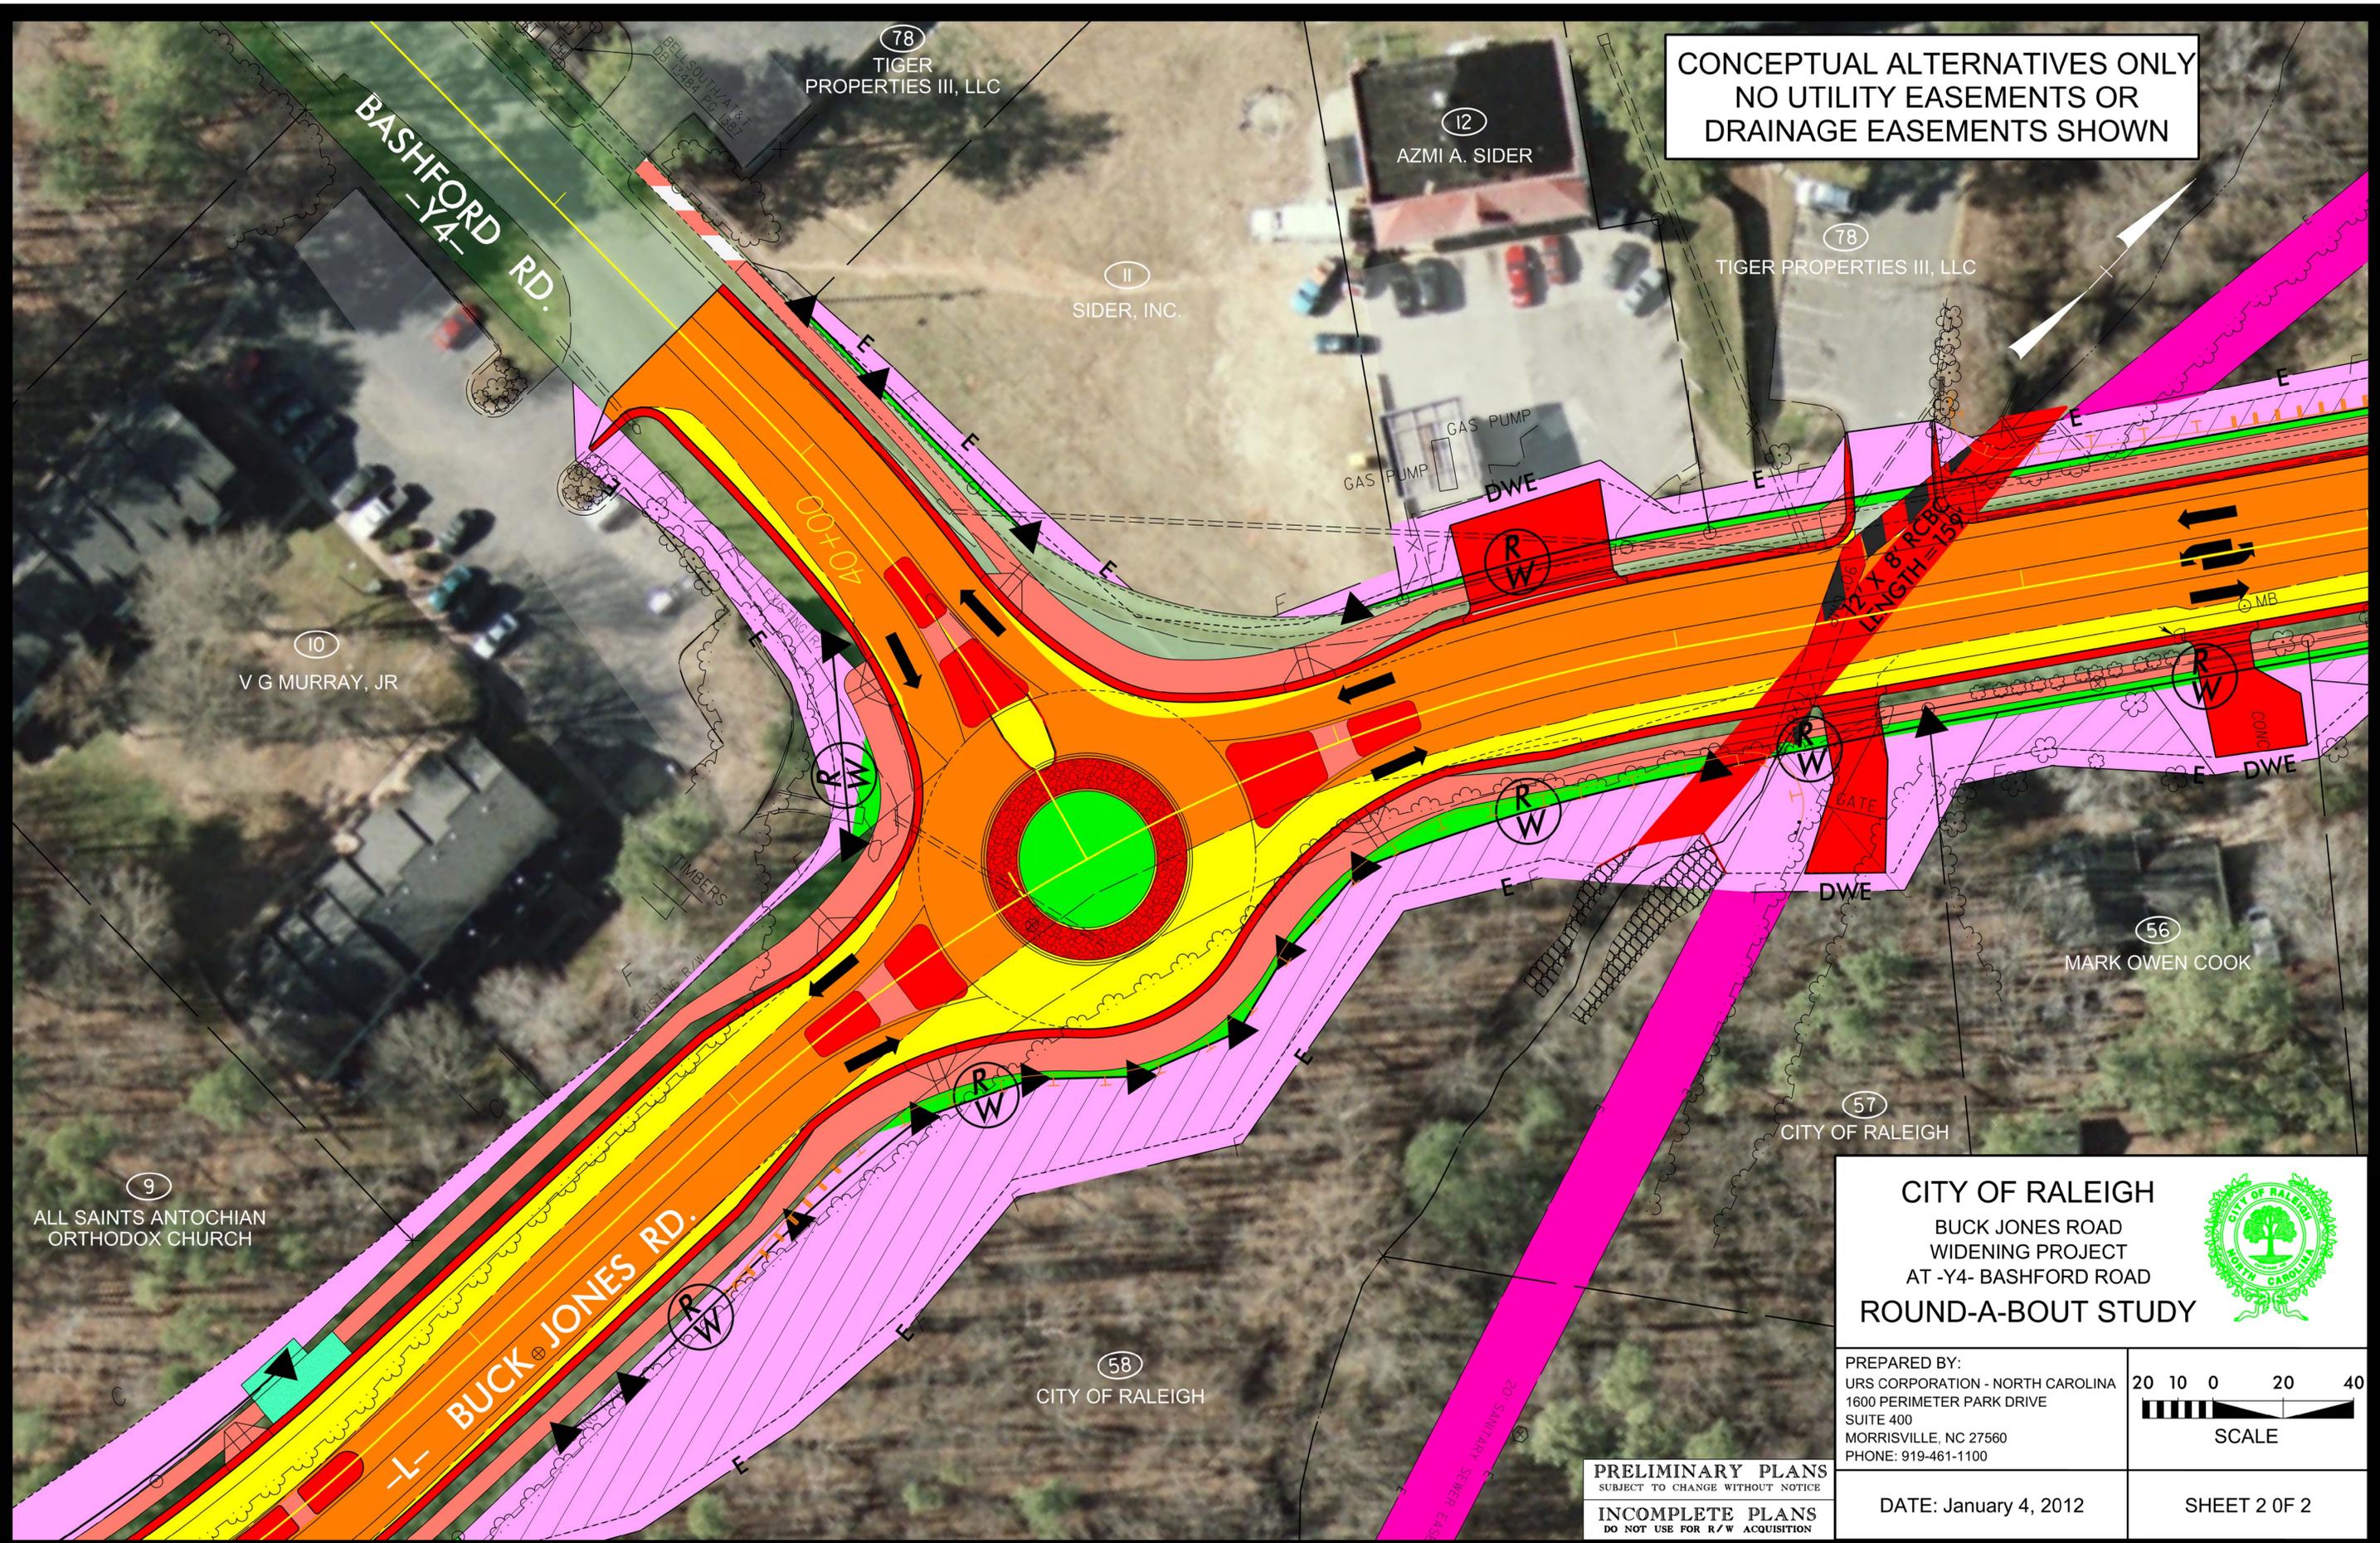

78
TIGER
PROPERTIES III, LLC

12
AZMI A. SIDER

11
SIDER, INC.

78
TIGER PROPERTIES III, LLC

10
V G MURRAY, JR

56
MARK OWEN COOK

57
CITY OF RALEIGH


9
ALL SAINTS ANTOCHIAN
ORTHODOX CHURCH

58
CITY OF RALEIGH

CITY OF RALEIGH
BUCK JONES ROAD
WIDENING PROJECT
AT -Y4- BASHFORD ROAD
ROUND-A-BOUT STUDY



PREPARED BY:
URS CORPORATION - NORTH CAROLINA
1600 PERIMETER PARK DRIVE
SUITE 400
MORRISVILLE, NC 27560
PHONE: 919-461-1100

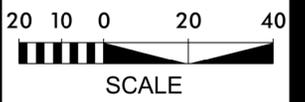

PRELIMINARY PLANS
SUBJECT TO CHANGE WITHOUT NOTICE
INCOMPLETE PLANS
DO NOT USE FOR R/W ACQUISITION

DATE: January 4, 2012

SHEET 2 OF 2