






# PUBLIC HEARING MAP

## JULY 1, 2008

CITY OF RALEIGH  
**JONES SAUSAGE ROAD WIDENING AND REALIGNMENT**  
**I-40 WB RAMPS TO ROCK QUARRY ROAD**

- LEGEND**
- EXISTING RIGHT OF WAY
  - PROPOSED RIGHT OF WAY
  - ALL EASEMENTS
  - EXISTING ROADWAY
  - EXISTING ROADWAY TO BE REMOVED
  - PROPOSED ROADWAY, EXISTING ROADWAY TO BE RESURFACED
  - PROPOSED STRUCTURES, ISLAND, SIDEWALK, CURB AND GUTTER
  - EXISTING STRUCTURES, ISLAND, SIDEWALK, CURB AND GUTTER TO BE RETAINED
  - EXISTING STRUCTURES, ISLAND, SIDEWALK, CURB AND GUTTER TO BE REMOVED
  - LAKES, RIVER, STREAMS AND PONDS
  - EXISTING UTILITY EASEMENT
  - EXISTING SEPTIC FIELD
  - EXISTING CONTROL OF ACCESS
  - PRESENT ADT
  - FUTURE ADT
  - PROPERTY LINES
  - STREAM BUFFER
  - CITY LIMITS
  - WETLANDS
  - TRAFFIC SIGNAL
- SCALE: 1" = 50'
- 50 25 0 50 100 150 200

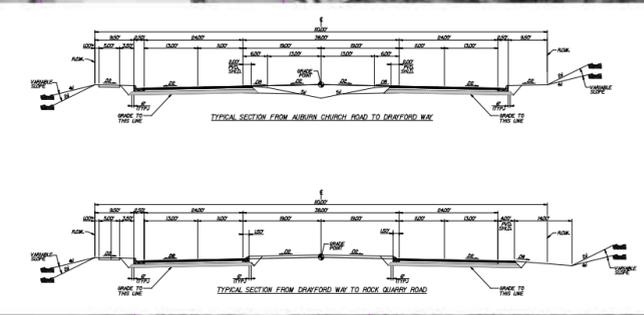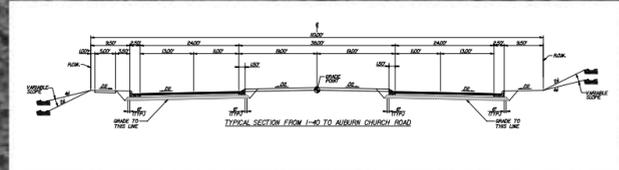
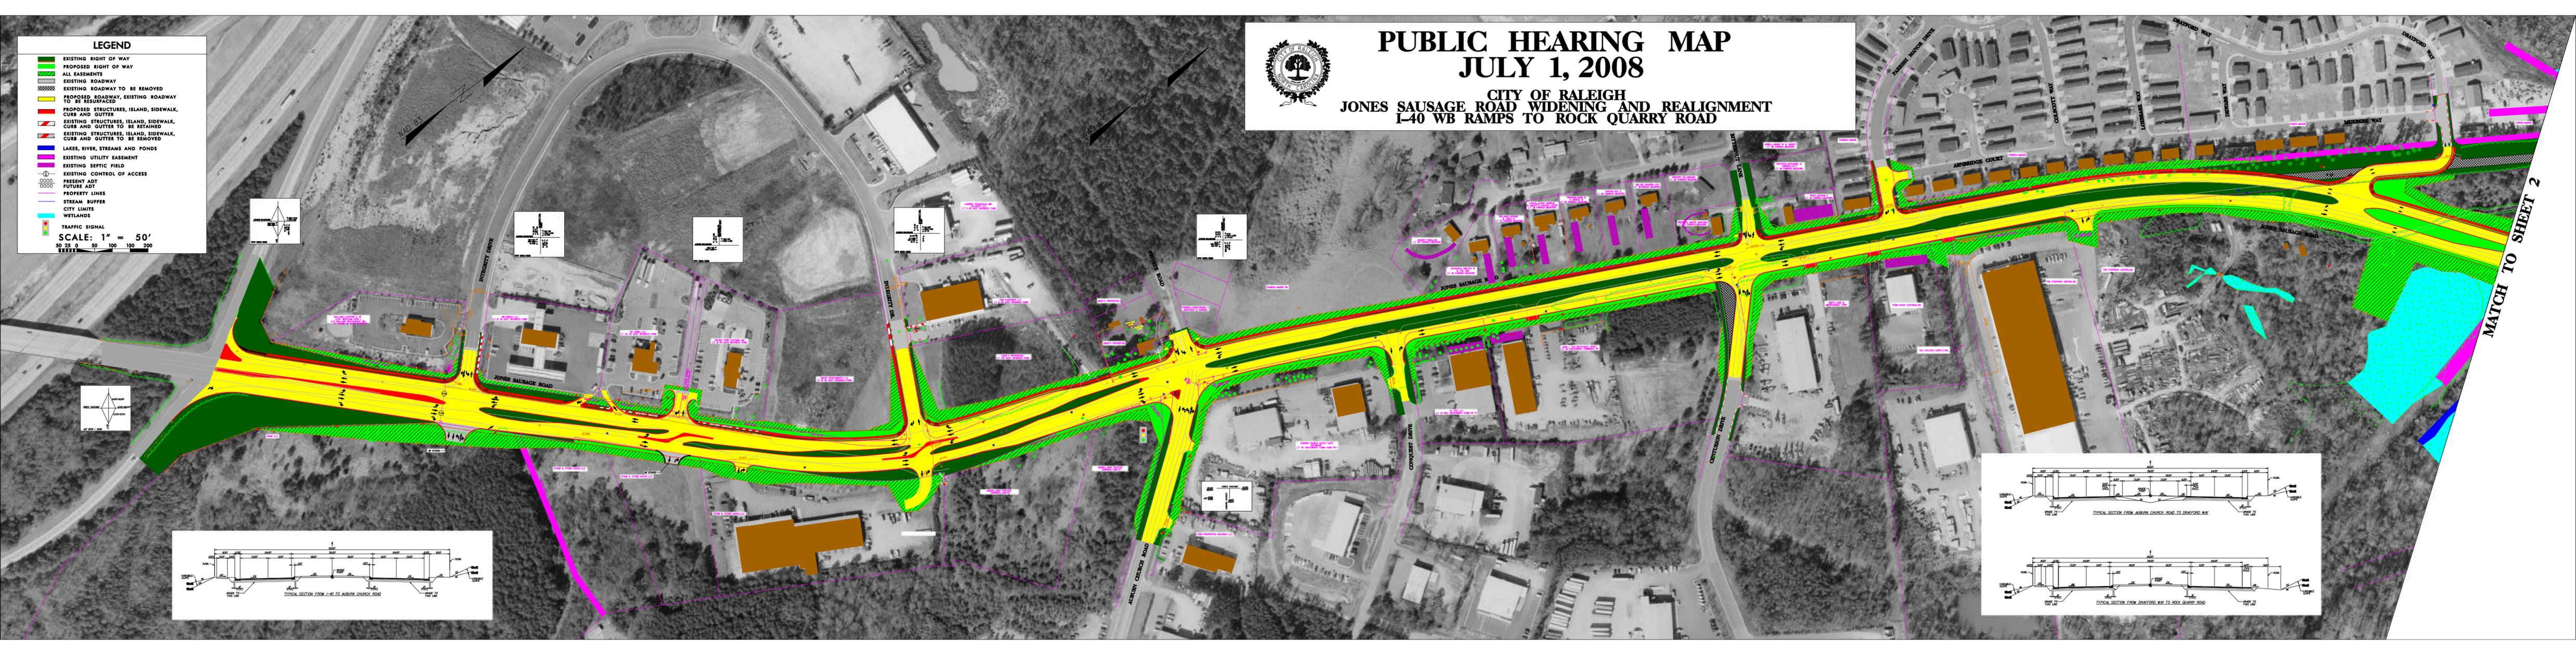


MATCH TO SHEET 2



# PUBLIC HEARING MAP JULY 1, 2008

## CITY OF RALEIGH JONES SAUSAGE ROAD WIDENING AND REALIGNMENT I-40 WB RAMPS TO ROCK QUARRY ROAD

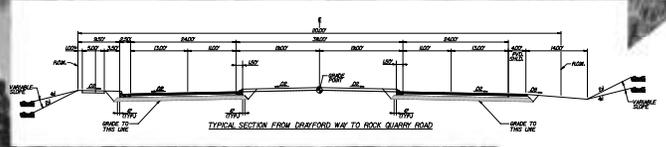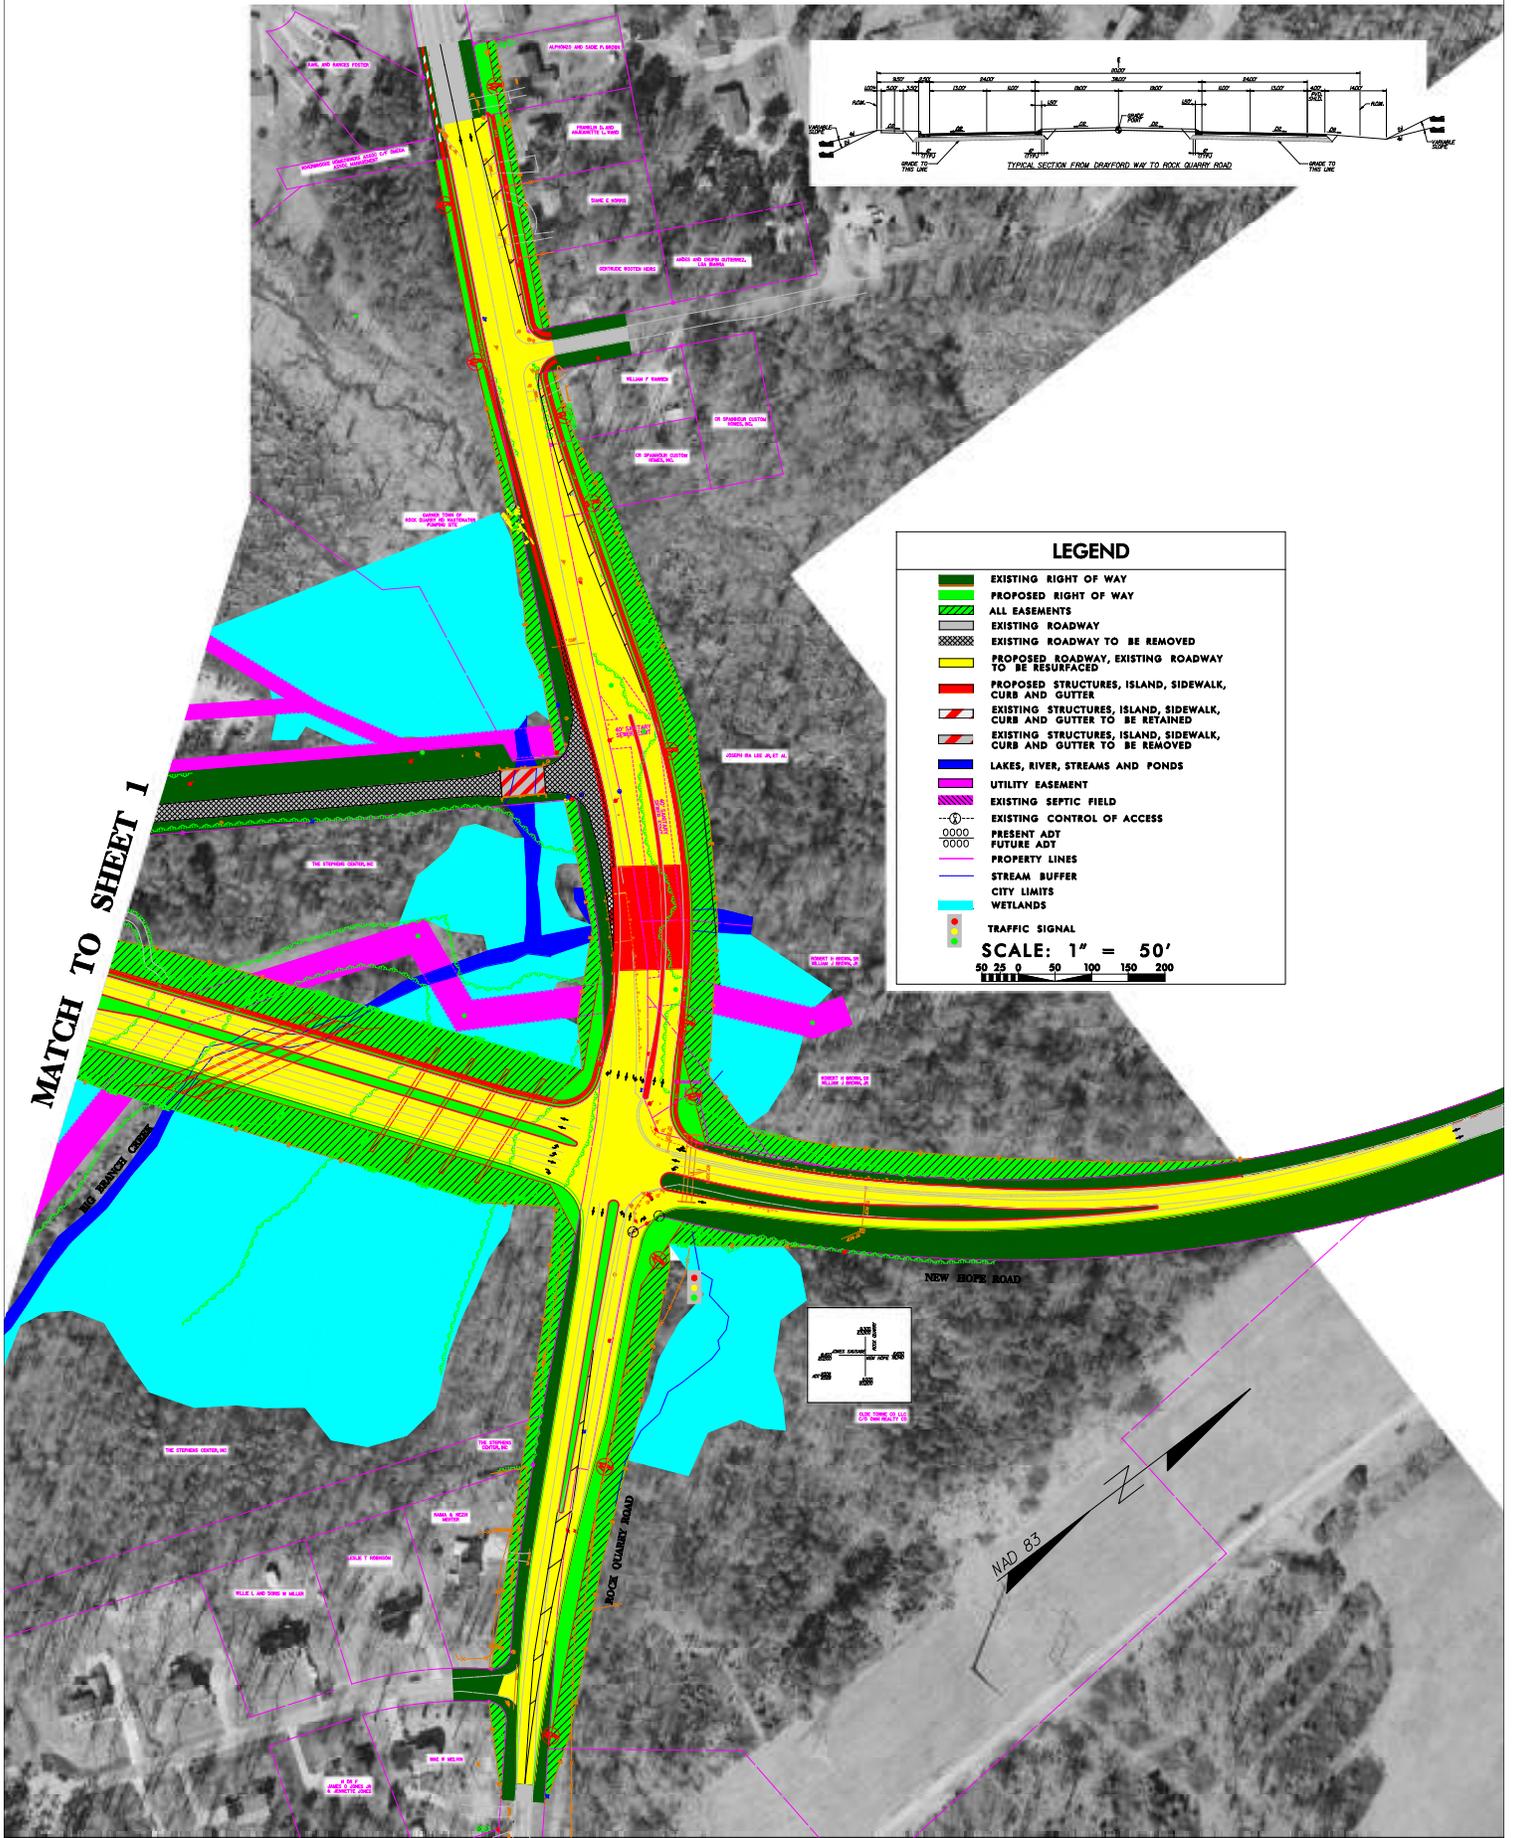

**LEGEND**

- EXISTING RIGHT OF WAY
- PROPOSED RIGHT OF WAY
- ALL EASEMENTS
- EXISTING ROADWAY
- EXISTING ROADWAY TO BE REMOVED
- PROPOSED ROADWAY, EXISTING ROADWAY TO BE RESURFACED
- PROPOSED STRUCTURES, ISLAND, SIDEWALK, CURB AND GUTTER
- EXISTING STRUCTURES, ISLAND, SIDEWALK, CURB AND GUTTER TO BE RETAINED
- EXISTING STRUCTURES, ISLAND, SIDEWALK, CURB AND GUTTER TO BE REMOVED
- LAKES, RIVER, STREAMS AND PONDS
- UTILITY EASEMENT
- EXISTING SEPTIC FIELD
- EXISTING CONTROL OF ACCESS
- PRESENT ADT
- FUTURE ADT
- PROPERTY LINES
- STREAM BUFFER
- CITY LIMITS
- WETLANDS
- TRAFFIC SIGNAL

SCALE: 1" = 50'

50 25 0 50 100 150 200