


Public Input Meeting for the Expansion of Dr. Martin Luther King, Jr. Memorial Gardens

March 20, 2012
6:00pm – 8:00pm

Walnut Creek Wetland Center
950 Peterson Street
Raleigh, NC

Memorial Gardens Location

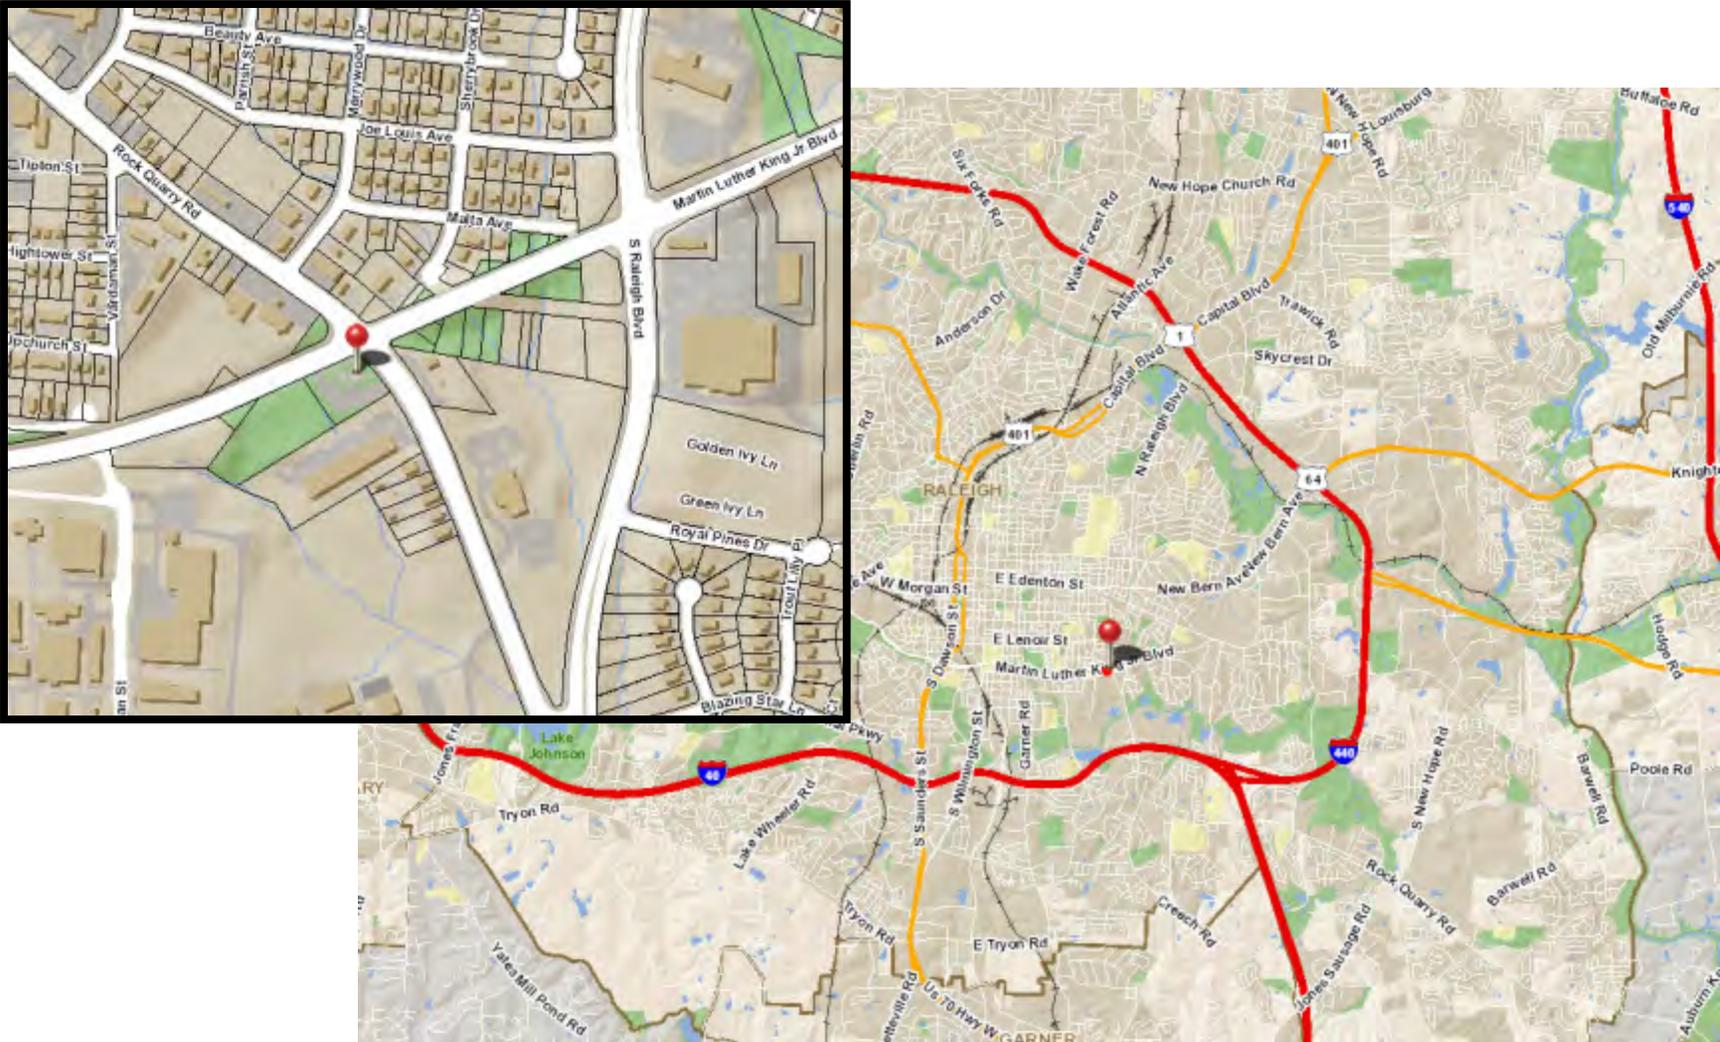

Tentative Project Schedule

February 2012

PLG meeting #1 to kick off the project and prepare for the first public meeting

March 2012

Public meeting #1 to solicit ideas

March 2012

PLG meeting #2 to review public suggestions and set directions for design

April-June 2012

Design concept development

July 2012

PLG meeting #3 to review the design concept and prepare for public meeting

August 2012

Finalizing draft conceptual design

September 2012

PRGAB presentation and public meeting #2 to review the draft design concept

October 2012

PRGAB approval

November 2012

Council presentation and approval


January-June 2013

Design and permitting

2013 - 2014

Bidding and construction (depending on budget approval)

The Memorial Gardens Concept

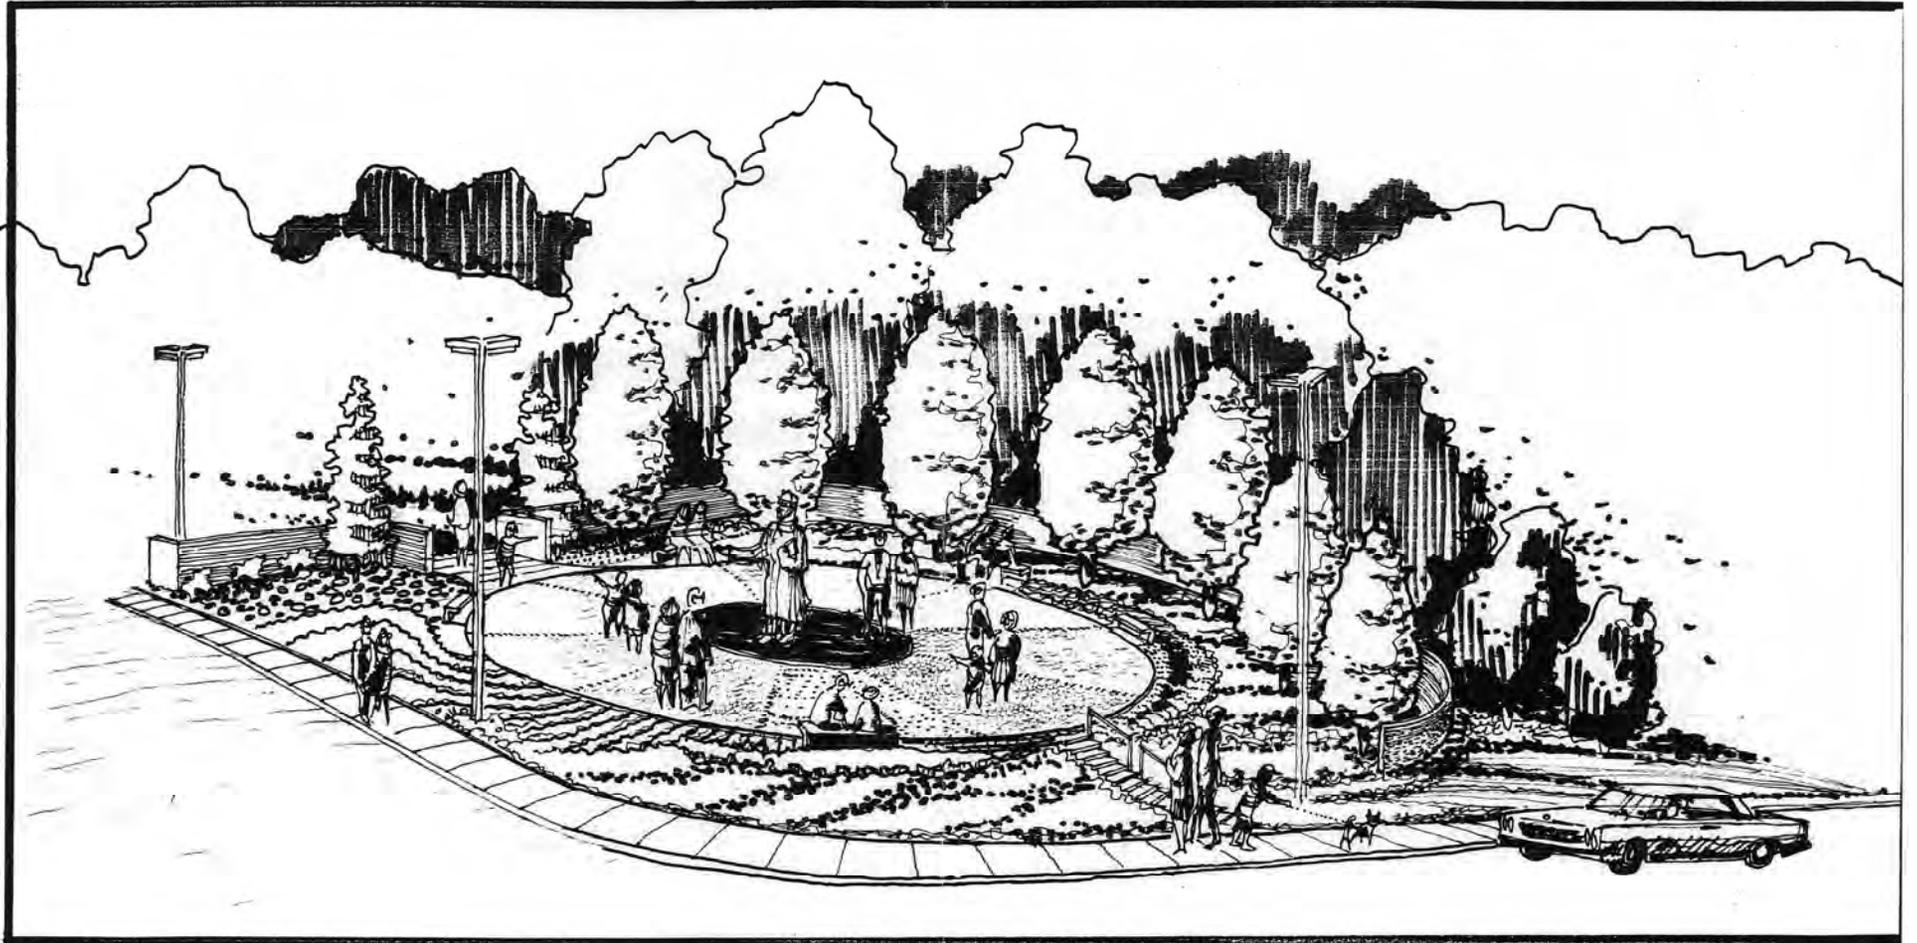

CONSTRUCTION SEQUENCE (City of Raleigh)

1. Obtain Grading Permit
2. Install gravel construction pad, temporary diversions, silt fencing and sediment basins as shown on the plan. Clear only as necessary to install these devices.
4. Maintain devices as needed. Rough grade site.
5. Install storm sewer (if shown) and protect ditches with silt fencing, sediment traps or other approved measures as shown on the plan. Begin construction of building.
6. Stabilize site as areas are brought up to finish grade with vegetation, paving, etc.
7. When construction is complete and all areas are stabilized completely, call for inspection by Conservation Inspector.
8. If site is approved, remove temporary diversions, silt fencing, sediment basins, etc. and seed out or pave any resulting bare areas.
9. When vegetation has become established, call for final site inspection by Conservation Inspector.










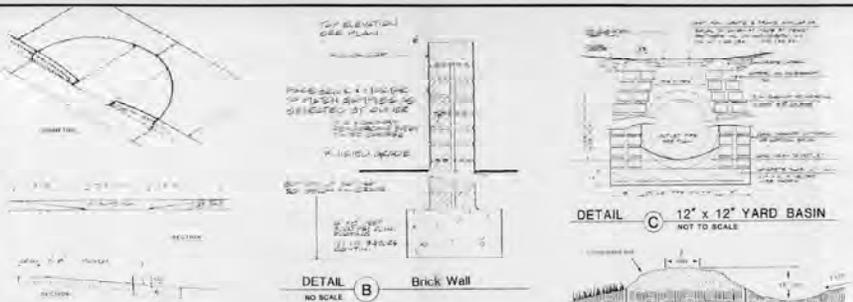


DETAIL A RAMP
1/12" = 1'-0"


DETAIL B Brick Wall
NO SCALE

DETAIL C 12' x 12' YARD BASIN
NOT TO SCALE


DETAIL L TEMP. DIVERSION DITCH
NO SCALE

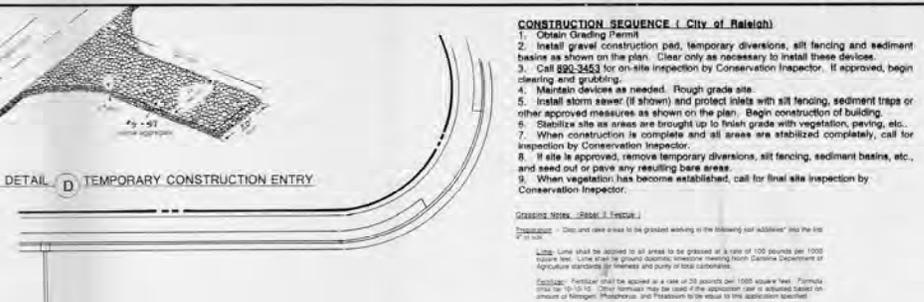

DETAIL D TEMPORARY CONSTRUCTION ENTRY

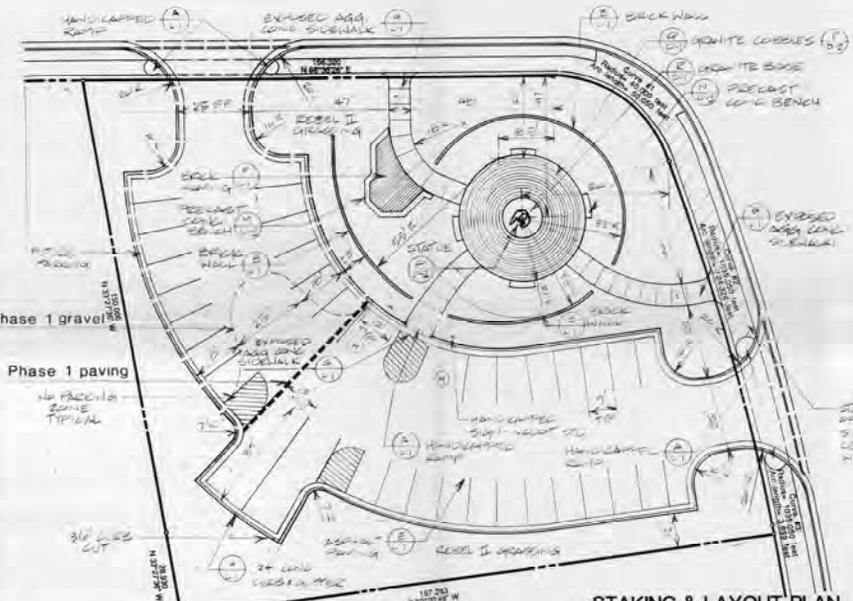

STAKING & LAYOUT PLAN

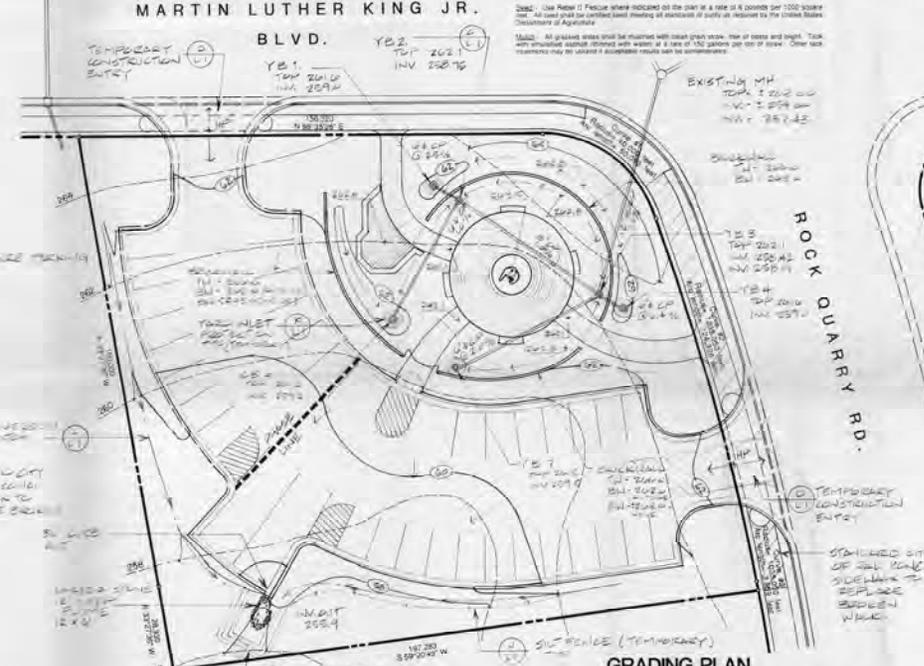

GRADING PLAN WITH EROSION CONTROL



DETAIL E Asphalt Paving
1/12" = 1'-0"




DETAIL G Exposed Aggregate Concrete Walk
1/12" = 1'-0"




DETAIL F Brick Pavers
1/12" = 1'-0"




DETAIL H Concrete Curb & Gutter
1/12" = 1'-0"

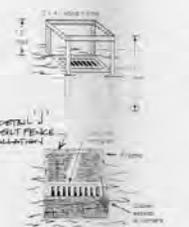

DETAIL K Inlet Protection

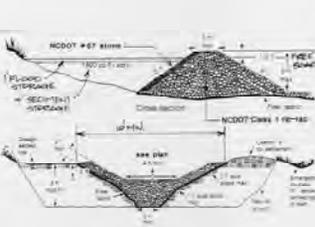

DETAIL I TEMP. RIP-RAP FILTER BASIN

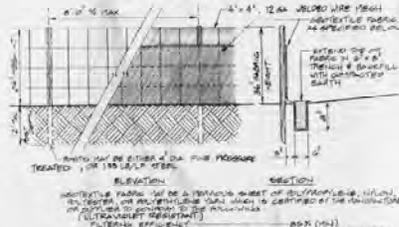

DETAIL J Silt Fence
NOT TO SCALE



SITE DATA	
WAKE COUNTY PIN #	1713-34-2617
AREA LOT 1	0.73 ACRES
AREA LOT 2	1.47 ACRES
AREA LOT 3	0.18 ACRES
TOTAL AREA OF 3 LOTS	2.38 ACRES
ZONING	R-10
PROPOSED USE	MEMORIAL GARDEN
MINIMUM YARDS: (LOT 2)	25 FEET
STREETYARD	20' TYPE 'C'
SOUTH AND WEST BOUNDARIES	NONE REQUIRED
EAST BOUNDARY	NONE REQUIRED
EXISTING PARKING (LOT 1)	37 APPROVED 24 CONSTRUCTED
STANDARD	33 APPROVED 20 CONSTRUCTED
BUS	2 APPROVED 2 CONSTRUCTED
ACCESSIBLE	2 APPROVED 2 CONSTRUCTED

GENERAL NOTES:
 1. Topography and boundary information were downloaded from the City of Wake County Public Works Department, Survey/Construction Division, 5/2012.

STEEP SLOPES - 20% AND GREATER

ZONE: CU O&I

20.00 TYPE 'C' TRANSITIONAL PROTECTIVE YARD

30.00 TYPE 'C' TRANSITIONAL PROTECTIVE YARD

ZONE: CU O&I

LOT 3
 PIN 1713-34-0682
 ZONE: R-10
 0.18 ACRES

LOT 2
 PIN 1713-34-2617
 ZONE: R-10
 1.47 ACRES

LOT 1
 PIN 1713-34-4830
 ZONE: R-10
 0.73 ACRES

ZONE: R-10

MARTIN LUTHER KING JR. BLVD
 90' ROW BM 1989-114
 POSSIBLE FUTURE 90' ROW
 (MAJOR THOROUGHFARE)

ROCK QUARRY RD
 S.E. 25-0
 VARIABLE ROW
 (MAJOR THOROUGHFARE)


Dr. Martin Luther King, Jr. Memorial Gardens Expansion

Mission Statement:

To honor Dr. Martin Luther King, Jr.'s legacy and contributions to peace, justice, equality, human dignity, and education by expanding and enhancing the MLK Memorial Gardens, providing a unique historic and educational destination for the people of North Carolina and the Nation.

Objectives:

- *Enrich the commemorative experience*
- *Support education opportunities*
- *Promote community cohesion*
- *Complement downtown development*
- *Provide safe, friendly and sustainable leisure environment*
- *Improve vehicular and pedestrian accessibility*

Dr. Martin Luther King, Jr. Memorial Gardens TODAY

FROM 1955 TO 1966 THE EQUILIBRIUM OF AMERICAN SOCIETY WAS ROCKED BY WAVES OF SOCIAL AND POLITICAL PROTEST. AFRICAN-AMERICANS AND FAIR MINDED PEOPLE OF ALL RACES, ENGAGED IN MASSIVE CIVIL DISOBEDIENCE SERVED NOTICE ON THE NATION AND THE WORLD THAT THEY WOULD NO LONGER TOLERATE THE ABUSES OF AMERICAN RACISM. THE CIVIL RIGHTS MOVEMENT RECALLED A NEW ERA IN OUR COLLECTIVE RESOLVE TO ADHERE TO THE PRINCIPLES OF "LIBERTY AND JUSTICE FOR ALL". THIS MEMORIAL PARK IS DEDICATED TO THE MEMORY AND APPRECIATION FOR ALL WHO WAGED THE CIVIL RIGHTS MOVEMENT AND SUBSEQUENT ADVANCEMENTS THEREAFTER.

Martin Luther King, Jr.
MEMORIAL GARDEN

JUSTICE ROLLS
DOWN LIKE WATERS
AND RIGHTEOUSNESS
LIKE A MIGHTY STREAM.
DR. MARTIN LUTHER KING, JR.



Dr. Martin Luther King, Jr. Memorial Gardens TOMORROW




Dr. Martin Luther King, Jr. Memorial Gardens Expansion

Mission Statement:

To honor Dr. Martin Luther King, Jr.'s legacy and contributions to peace, justice, equality, human dignity, and education by expanding and enhancing the MLK Memorial Gardens, providing a unique historic and educational destination for the people of North Carolina and the Nation.

Objectives:

- *Enrich the commemorative experience*
- *Support education opportunities*
- *Promote community cohesion*
- *Complement downtown development*
- *Provide safe, friendly and sustainable leisure environment*
- *Improve vehicular and pedestrian accessibility*

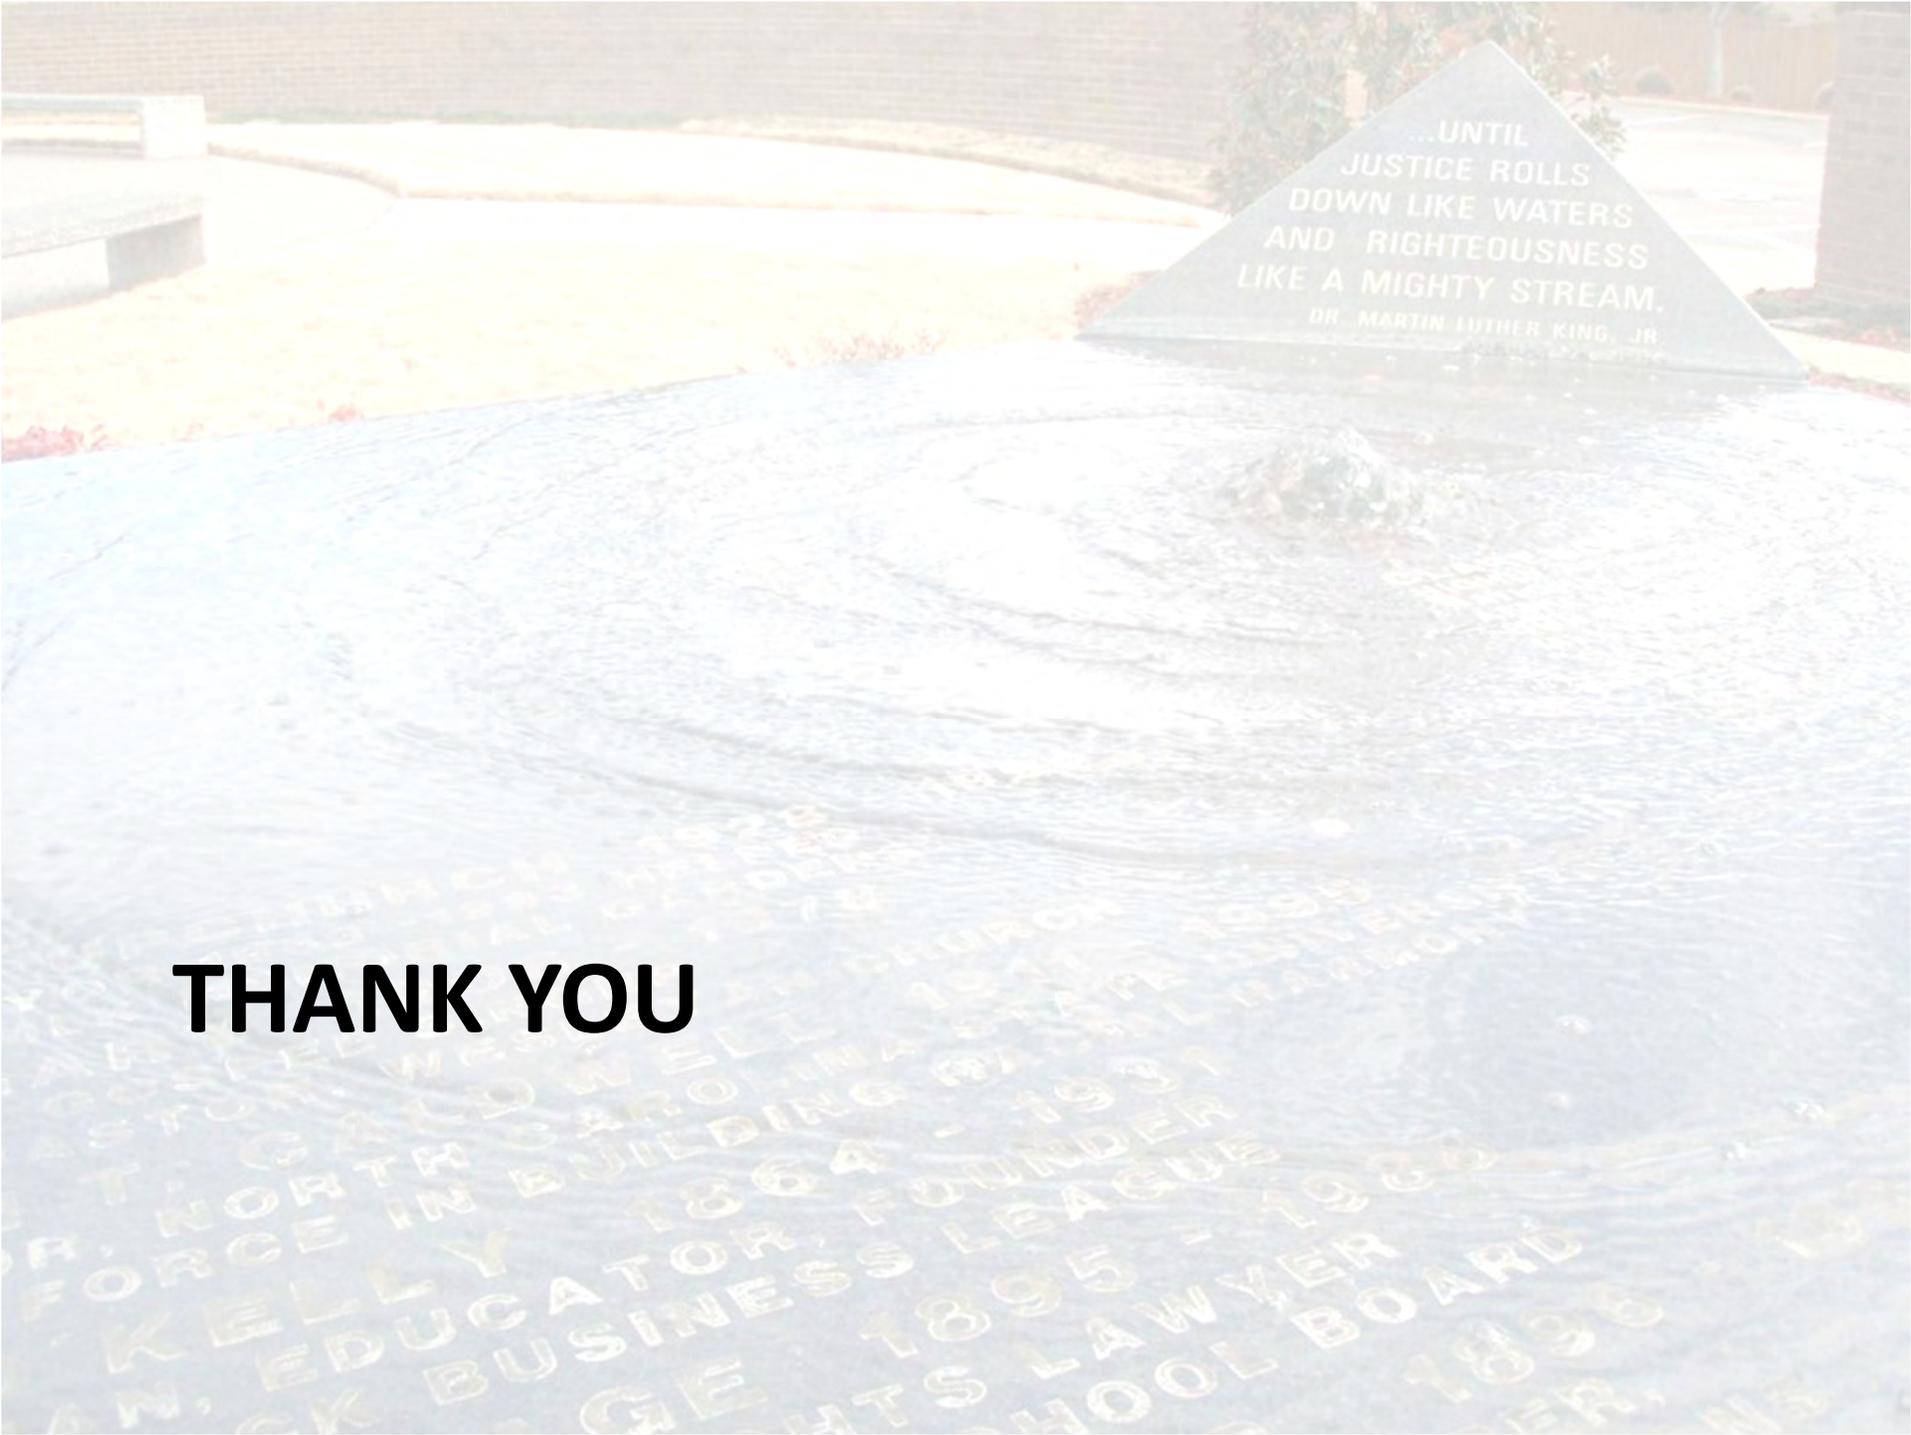

THANK YOU